



19 North Parade

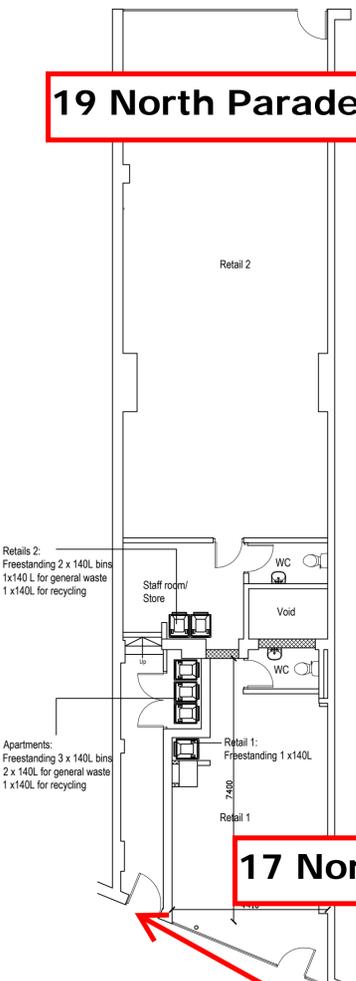

Proposed Ground Floor Plan

17A Northgate

**Apartment 3
17A Northgate**

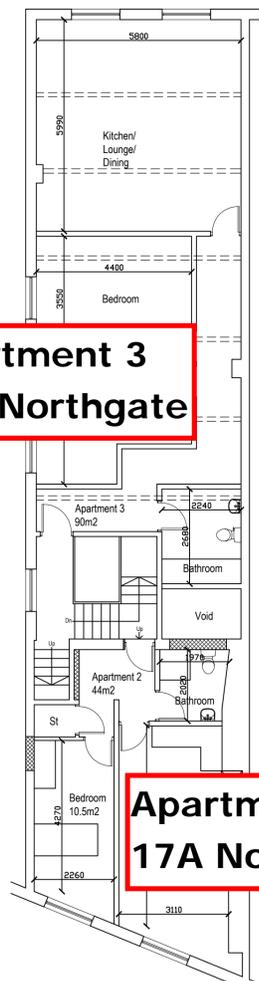

Proposed Second Floor Split Level First Floor

**Apartment 2
17A Northgate**




Proposed Second Floor


**Apartment 1
17A Northgate**




Proposed First Floor

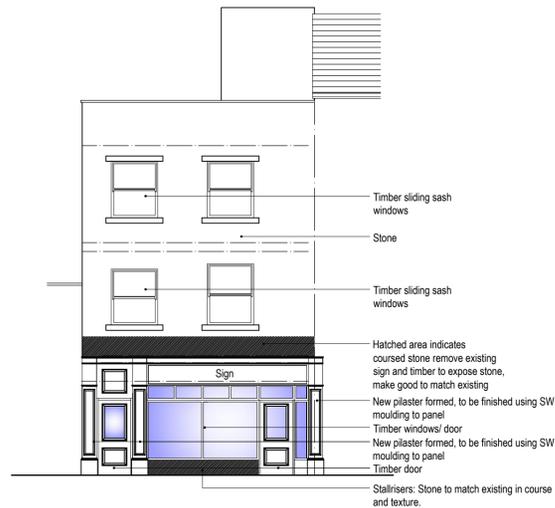

Northgate Elevation (West)

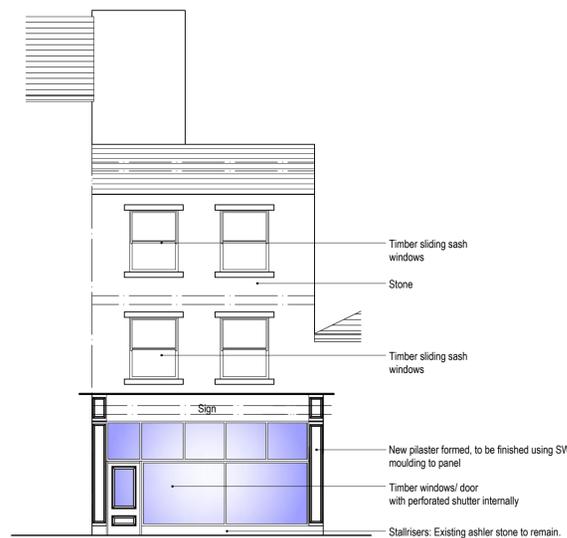

North Parade Elevation (East)

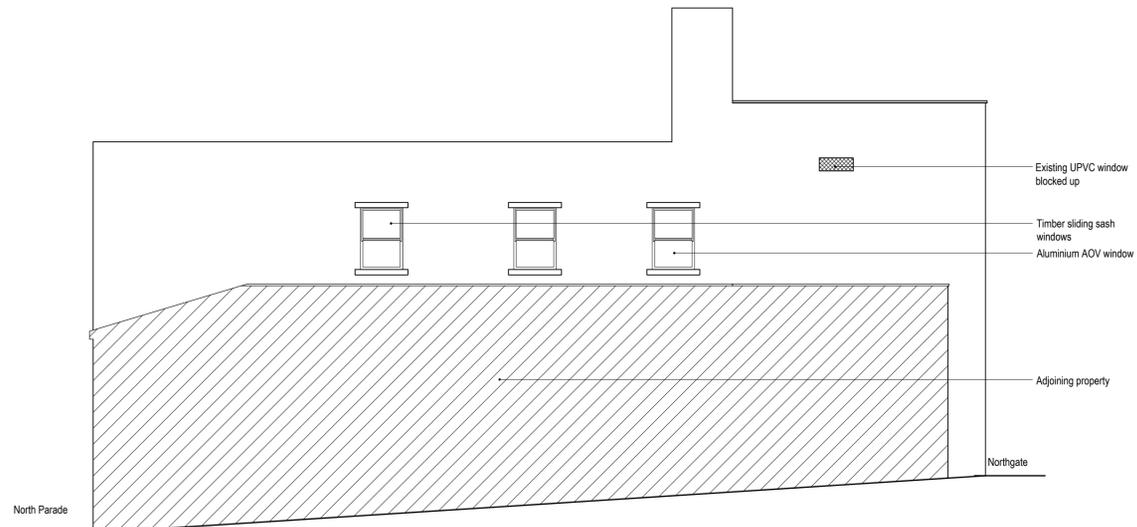

Side Elevation (North)

Notes:
 All work is to be carried out to the latest current British standards Codes of Practice and recognised working practices.
 All work and materials should comply with Health and Safety legislation.
 All work and materials to be approved by the District Authority Building Control Officer.
 All dimensions are in millimetres unless where explicitly shown otherwise.
 The contractor should check and certify all details and dimensions as work proceeds and notify the architect of any discrepancies if in doubt ask.
 All work to be carried out in accordance with the current regulations.
 Any work not specifically mentioned to be agreed with the client.
 The position of all boundaries are assumed based on information provided by the client. The client is under strict duty to confirm the actual location off all boundaries with his/her neighbour and his/her solicitors. This work is probably covered by the Party Wall Act and will require you to write to your neighbour informing them of the work. You may only commence when you have their written consent. For further information you are advised to consult a solicitor.
 Do not scale off the drawings, if in doubt ask.
 The reproduction or transmission of all or part of this work whether by photocopying or storing in any medium by electronic means or otherwise, without the written permission of 53 Degrees North is strictly prohibited.

Revisions:
 REV A: 19.07.23 Elevations and internal layout amended
 REV B: 27.07.23 Floor area added to apartments
 REV C: 03.08.23 Shop fronts redesigned

53 Degrees North
 Architectural and Building Consultants
 Bradford West Yorkshire
 T: 01274 299096
 M: 07861 731063
 E: info@53-dn.co.uk
 W: www.53-dn.co.uk

Client: Frost Hill Investments LTD
 Project: 19 North Parade
 Bradford BD1 3JL
 Drawing Title: Proposed Plans and Elevations

Date: 09.04.23	
Drawn: UH	
Checked:	
Scale: 1:100@A1	
Project No: 0446	
Drawing No: 02	Rev: C