




All dimensions to be verified on site. Do not scale this drawing. All discrepancies to be clarified with project Architect.
 This drawing is the property of Benoy Architects and is issued on the condition it is not reproduced, related or disclosed to any unauthorised person, either wholly or in part without written consent of Benoy Ltd.
 Ordnance Survey material is used with the permission of The Controller of HMSO, Crown copyright AR 159670.

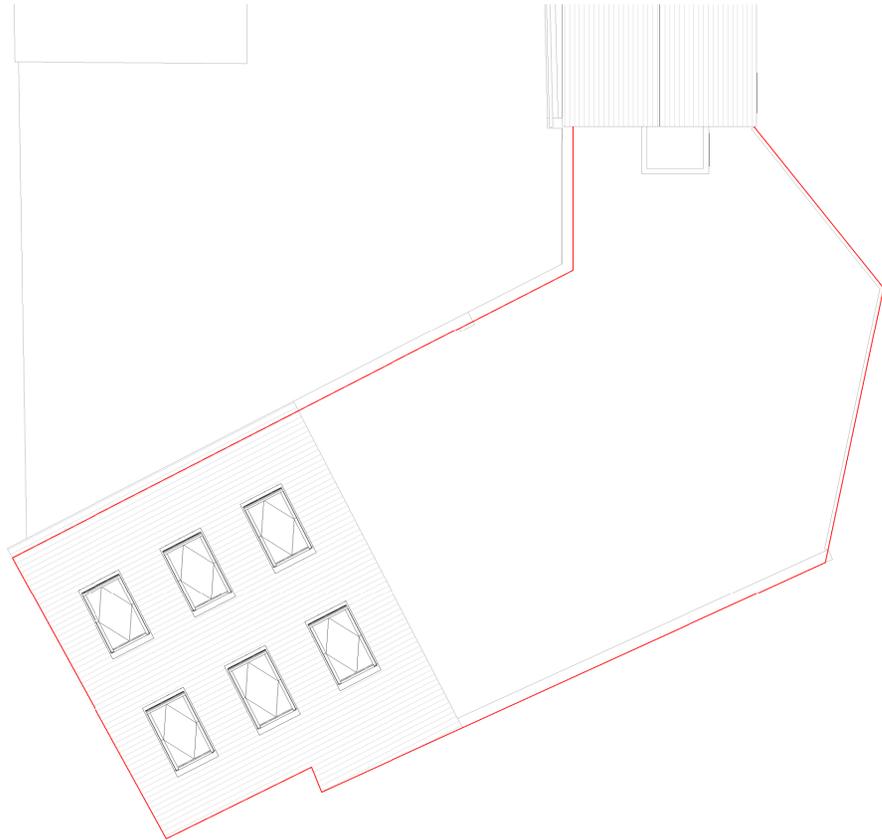

Existing Site Plan
 Scale: 1 : 100

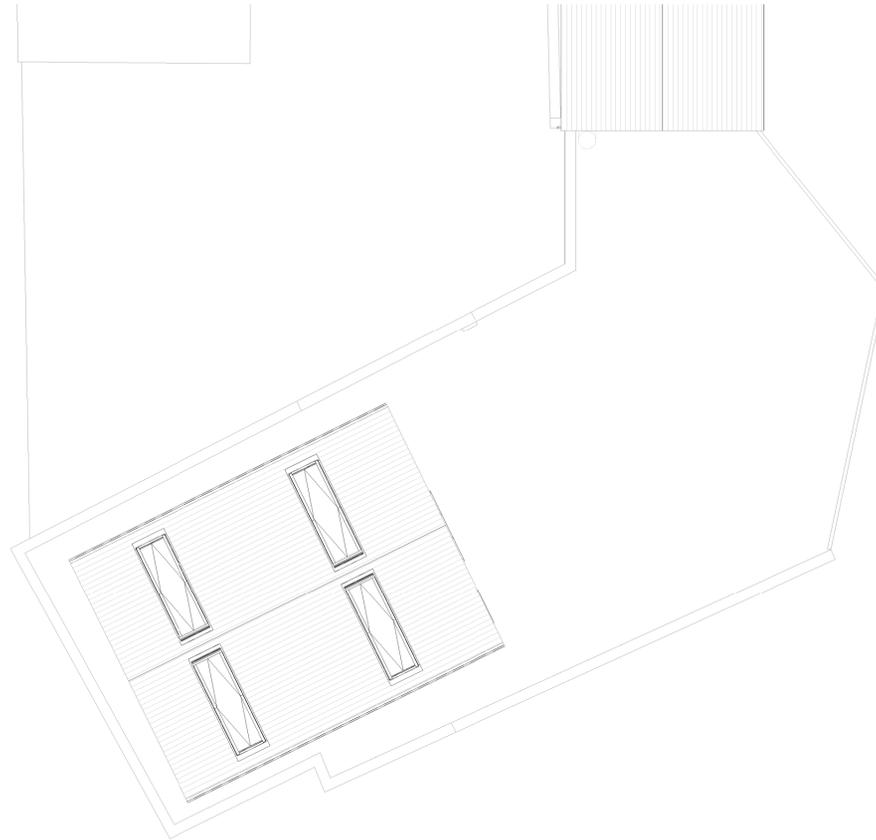

Proposed Site Plan
 Scale: 1 : 100

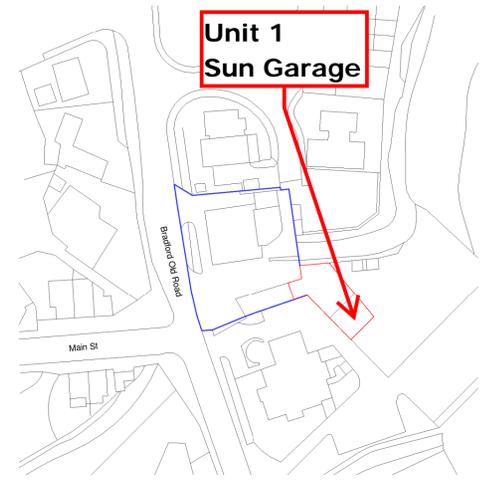

OS Plan
 Scale: 1 : 1000



Rev	Date	Description	By	Chkd
2dio Architecture 07965422895 <small>Design Architecture Masterplanning Interiors Graphics</small>				
Client				
Ballal Mushtaq				
Project				
Site at Bradford Old Road Cottingley BD16 1SA				
Drawing Title				
Existing & Proposed Site Plan				
Drawn By		Checked By		
IK		2DIO		
Scale	Sheet Size	Date		
As Indicated	A1	19.05.25		
Project No.	Drawing No.	Rev		
600-638	2DIOGA01			
Status				
INFORMATION				
<small>www.2dioarchitecture.co.uk TEL : 07965422895 info@2dioarchitecture.co.uk</small>				