



BASEMENT FLOOR PLAN
SCALE 1:100

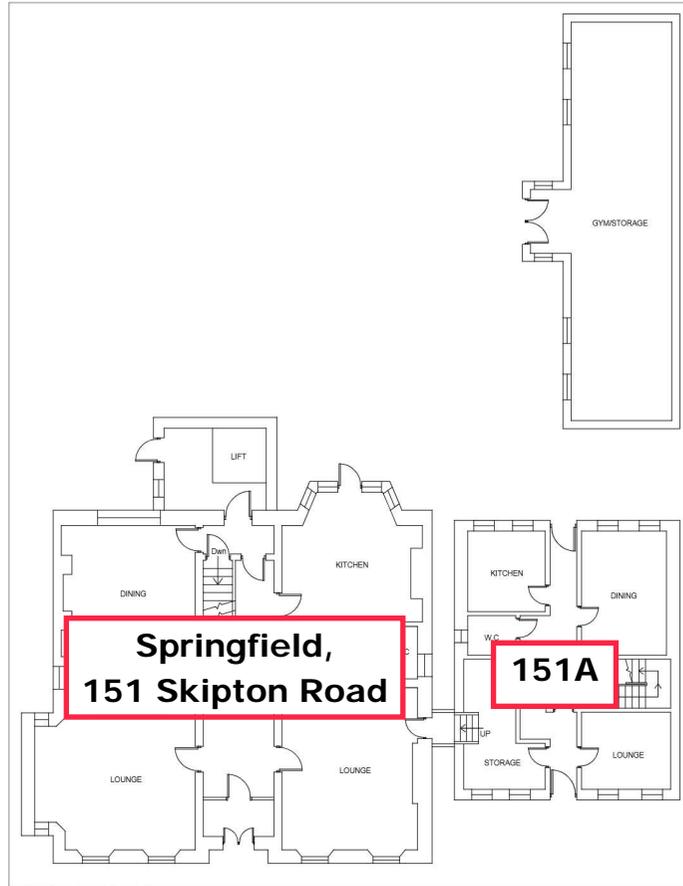

GROUND FLOOR PLAN
SCALE 1:100

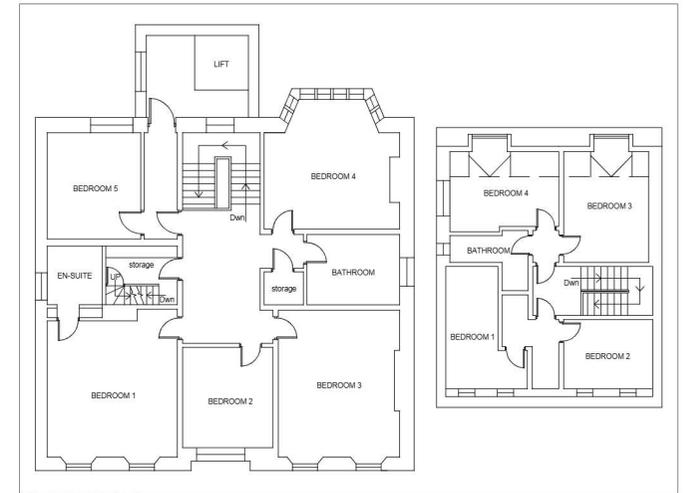

FIRST FLOOR PLAN
SCALE 1:100

This drawing is the property of the ARCHITECTURAL CONSULTANTS and is to be reproduced or disseminated without permission. All drawings must be checked and verified prior to commencement of work or use. All amendments are to be marked, dated and signed by a CONSULTANT. Client's signature is to check an amendment or take prior to starting the work or issuing of materials. DO NOT SCALE FROM THIS DRAWING.

<input type="checkbox"/> DRAFT PROPOSALS	Drawing No. 9700/001	Client 111 SKIPTON ROAD KEESLEY BD21 3BG	Scale See DWG @A1
<input checked="" type="checkbox"/> PLANNING APPROVAL	Drawn By Z.S.	Project PROPOSED CHANGE OF USE	Revision A
<input type="checkbox"/> BUILDING REGULATIONS	Checked By Z.S.	Drawing Title PROPOSED FLOORPLANS	Date
<input type="checkbox"/> TENDERING			
<input type="checkbox"/> CONSTRUCTION			

Email: admin@jgpa.com Tel: 0774658133