

SE1339
439164
413174

413200

413250



413300

413350

413400

413441
SE1339
439164

MapServe

 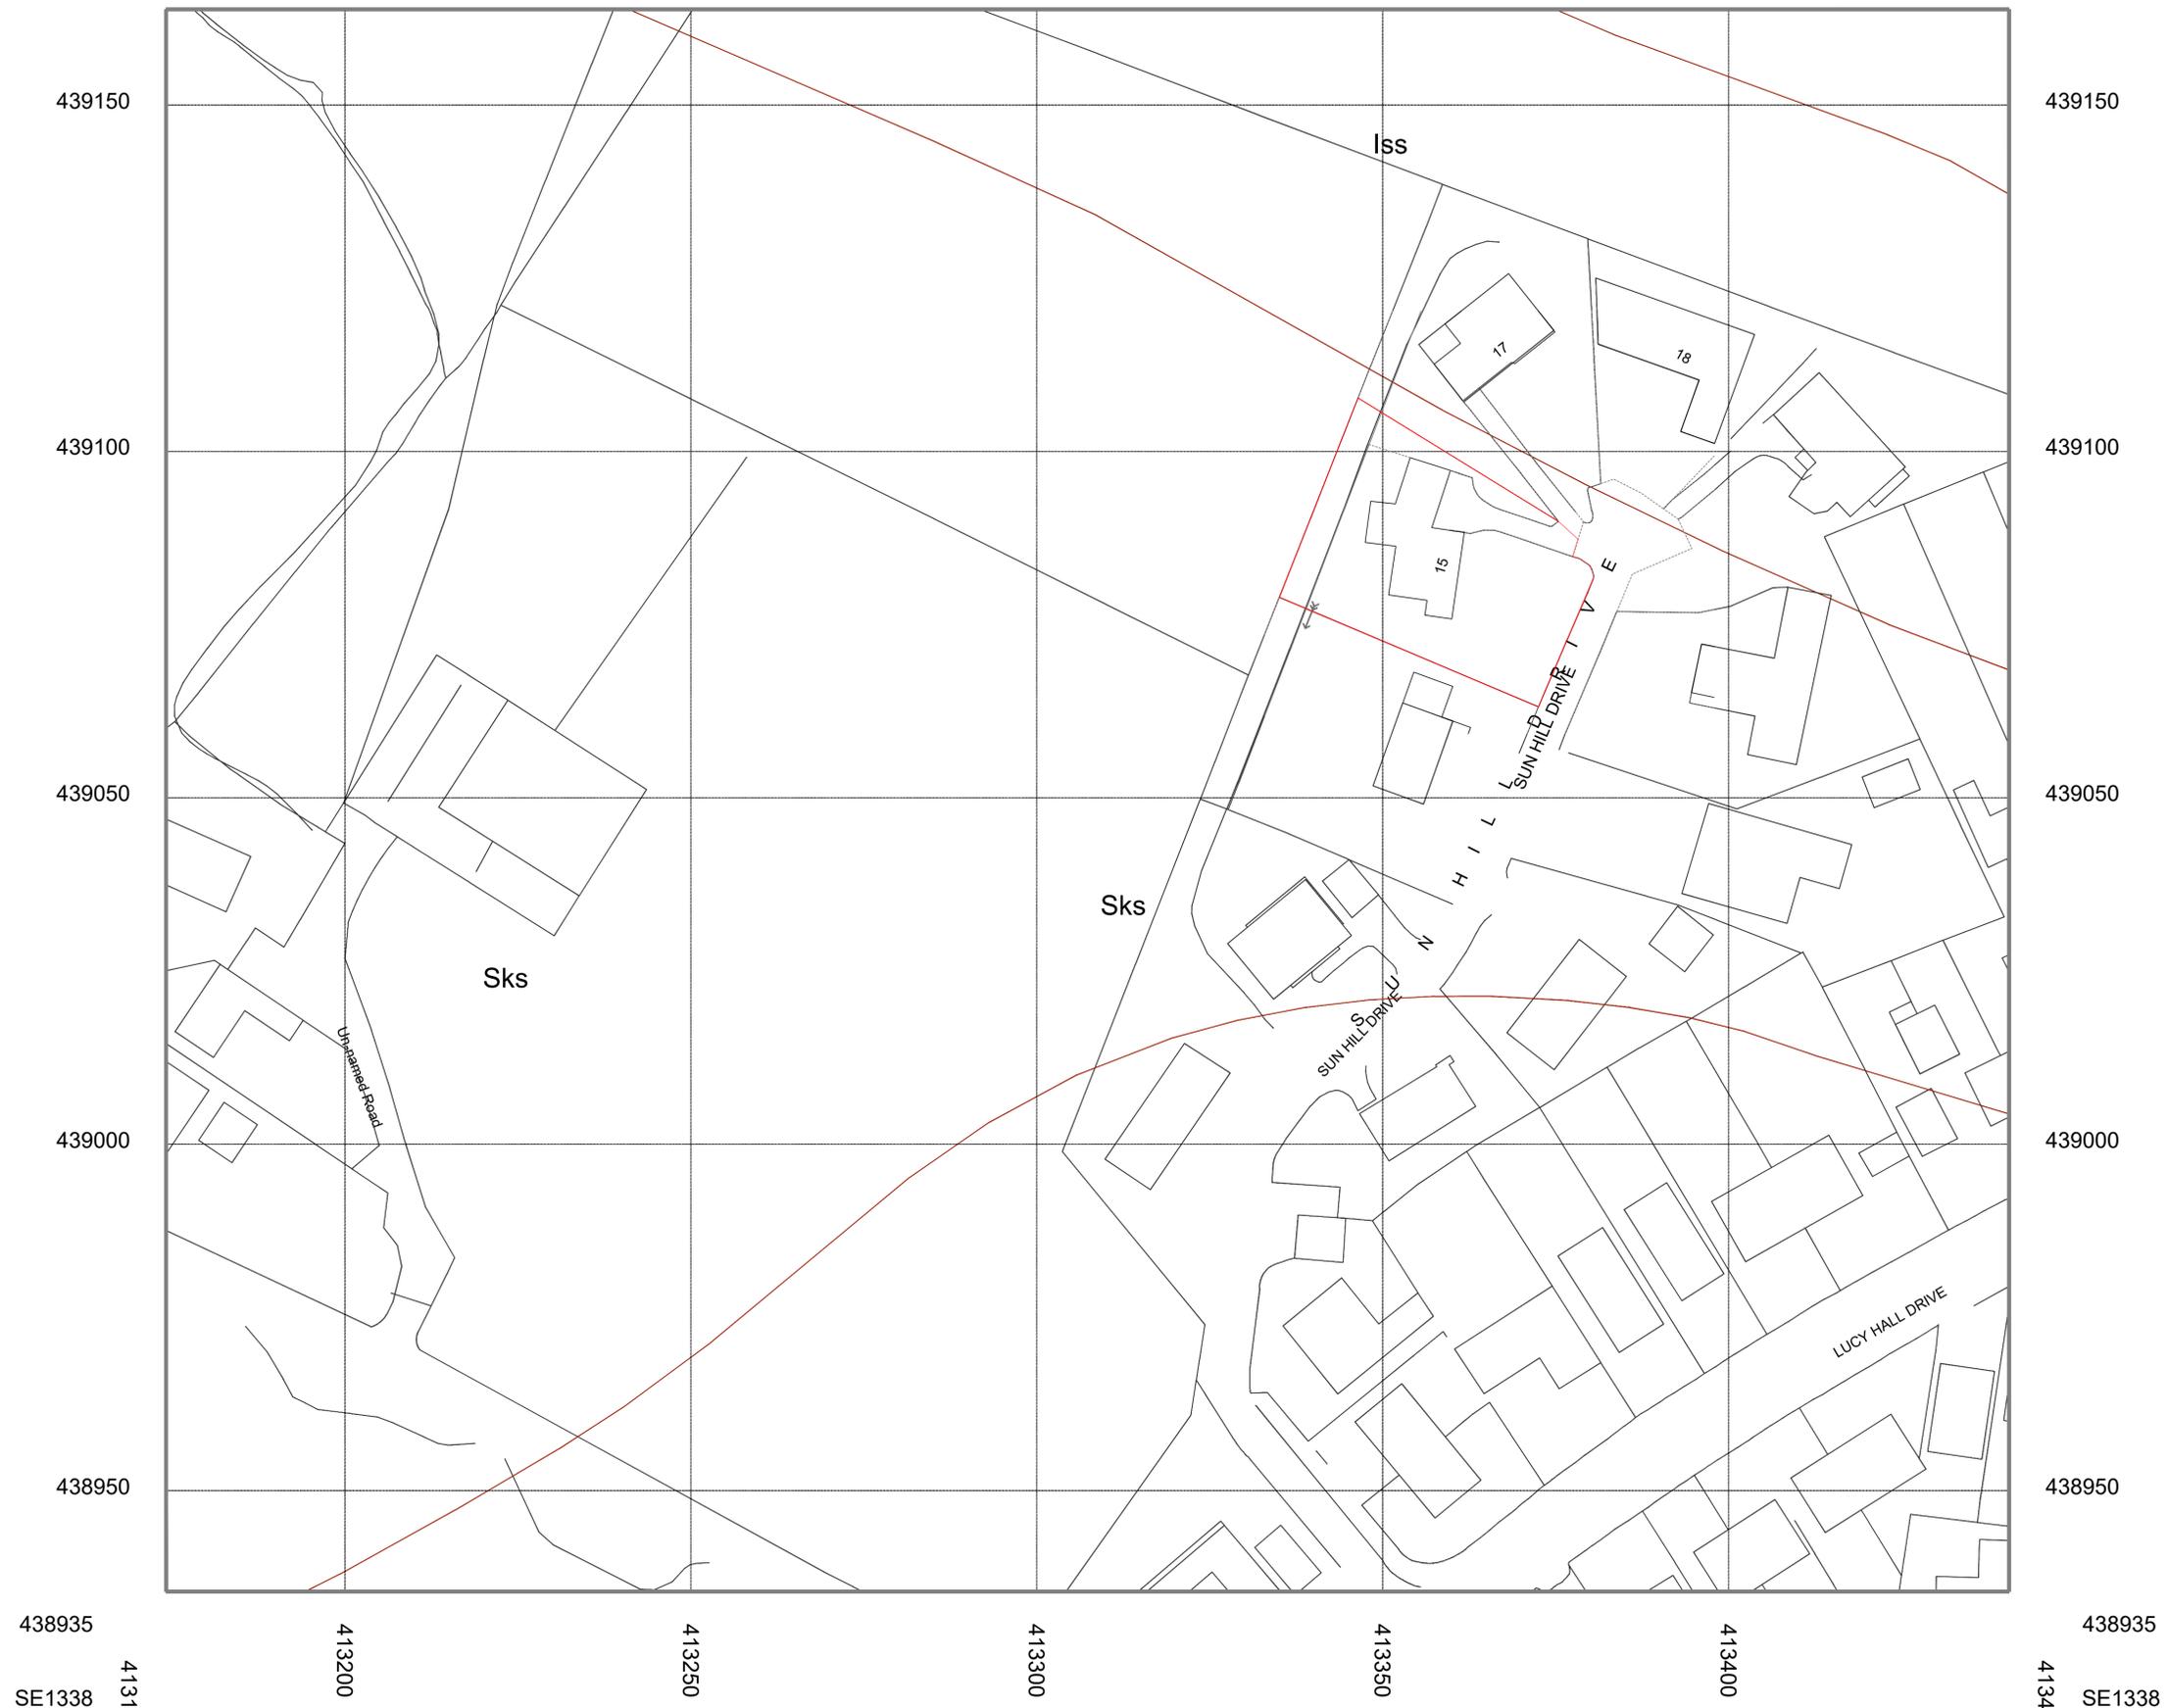

Revision	
Issued for	PRE PLANNING PURPOSES
Project	PROPOSED DEVELOPMENT AT No15 Sun Hill Drive Baldon BD17 5BL
Client	Mr & Mrs S Hardcastle
Drawing	EXISTING SITE PLAN
Project No.	2021-184-01
Scale	1/500 @A1
Dwg No.	00
Date	April 2021