




NORTH ELEVATION

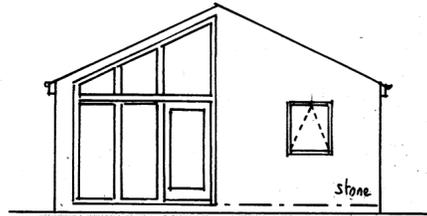

WEST ELEVATION

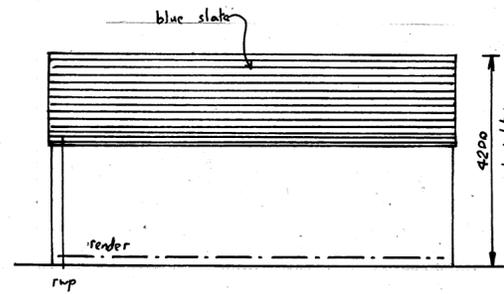



SOUTH ELEVATION

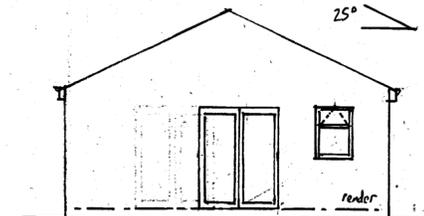

EAST ELEVATION

EXTERNAL MATERIALS

WALLS: Stone West Elevation
 Render Other Elevations
 ROOF: Blue slate

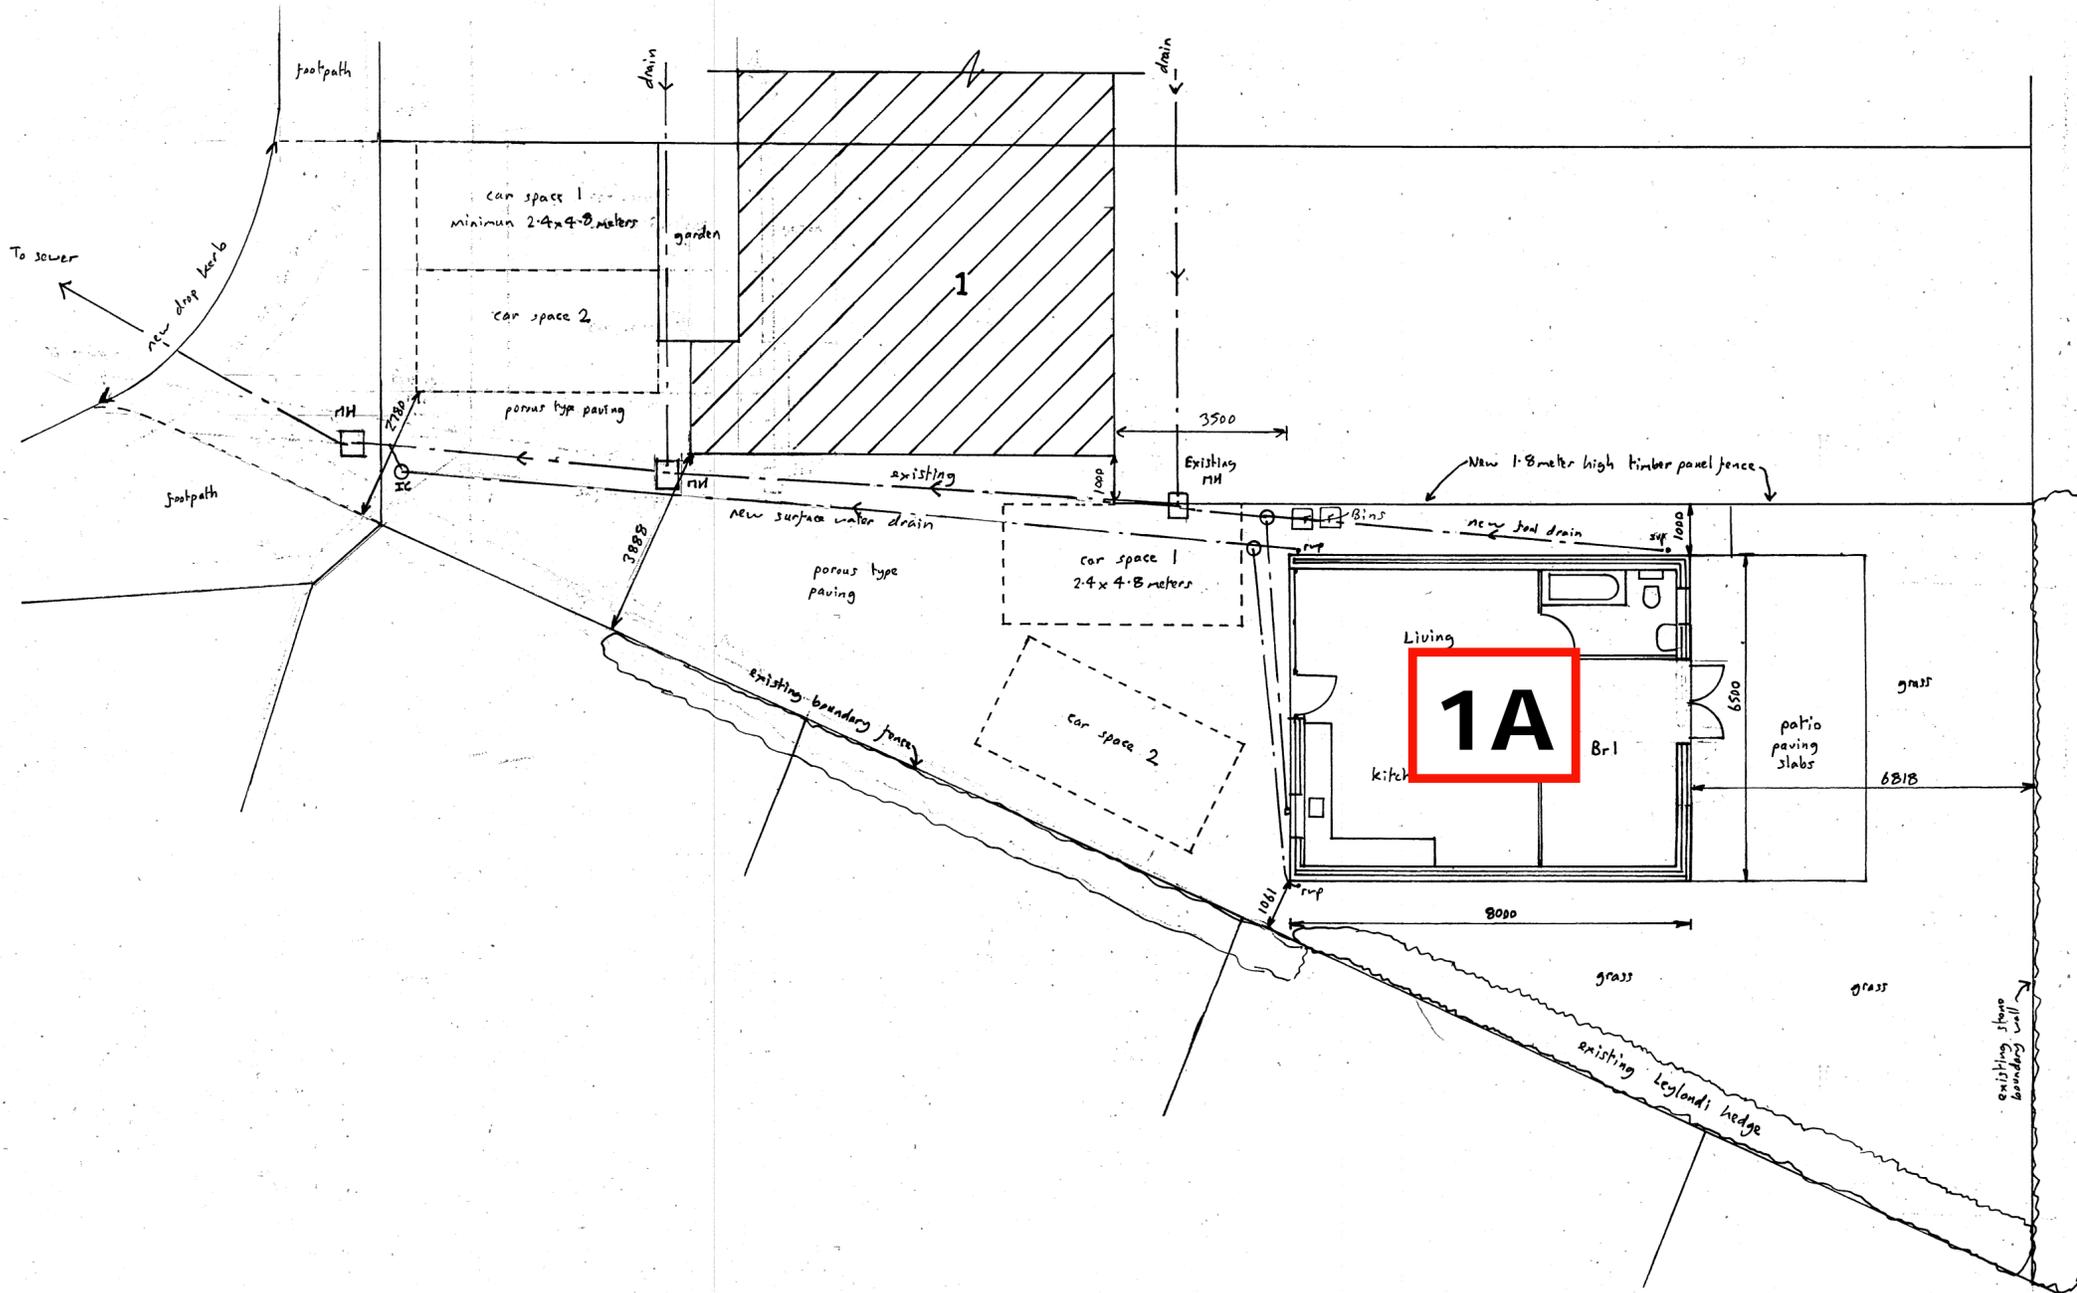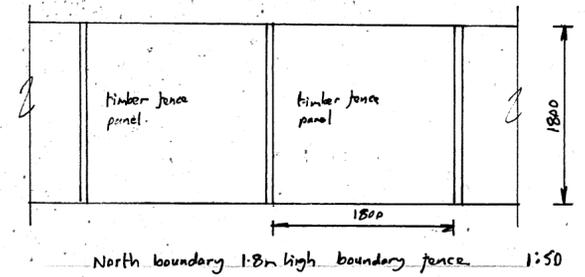

All dimensions in mm


A. M. B I e n k i r o n
 BA(Hons)Arch 07830291925

JOB AND CLIENT

Land at
 1 The Grove
 Bingley
 BD16 2ET

DRAWING

PROPOSED DETACHED DWELLING

 

Date 2. 7. 2019

Drawing No 883SC 01