

This drawing is the property of GWP Architecture. Copyright is reserved by them and the drawing is issued on the condition that it is not copied, reproduced, retained, or disclosed to any unauthorised person, either wholly or in part, without the consent in writing of GWP Architecture.

All drawings and specifications should be read in conjunction with the project health and safety plan, any possible conflicts should be presented to the Planning Coordinator.

All work to be carried out in accordance with current Building Regulations.

Contractors must verify all dimensions at the job before commencing any work or making shop drawings.

Written dimensions should be taken.

Do not scale off drawing.

Do not take digital dimensions from this drawing.

Any discrepancies to be reported to the Architect.



**Note:**  
Final smoke shaft arrangement / provision to be confirmed by fire engineer.  
Detail to existing columns subject to comments from Acoustic Consultant. Possible impact to areas.

**Assumed M4(1) Compliance requirement only.**

**2 No. Service riser locations in abeyance. Subject to site check**

Key:

- Existing Walls
- Proposed Walls
- Adjacent Building Walls

Rev	Date	Comment	Dr	Ch
P11	08.03.22	Revised to reflect omission of 4 No. Smoke Shafts.	DE	RT
P10	06.01.22	Revised to Fire Engineers comments	DE	RT
P09	17.12.21	Revised to planning	DE	RT
P08	23.11.21	Revised to comments	DE	RT
P07	18.11.21	Party walls revised	DC	RT
P06	12.11.21	Revised to comments	DC	RT



CHARTERED ARCHITECTS  
INTERIOR DESIGNERS  
SPACE PLANNERS  
PROJECT MANAGERS  
LANDSCAPE ARCHITECTS

Bradlem House, Lidgett Lane, Leeds LS8 1PG  
+44(0)113 266 6044 (m) +44(0)113 266 1859 (f)  
architecture@gwp-arch.com | www.gwp-arch.com

GWP Job Reference (476)2125

Job Title C30, Bradford

Client  
**Canal 30 Apartment Company**

**Proposed Mezzanine Floor Plan**


Name (476)2125-GWP-01-MZ-DR-A-(00)-0002

Scale 1:100@A3 Revision P11

Drawn/Checked DC/DE First Issue 01.11.21

Drawing Status D - Preliminary

B:\Midwest - DESKTOP-H2C1QNA - BIM\Midwest Basic for ARCHICAD 25\28-32 Canal Road - (476)2125-GWP-01-MZ-M3-A-18-Model\_P01

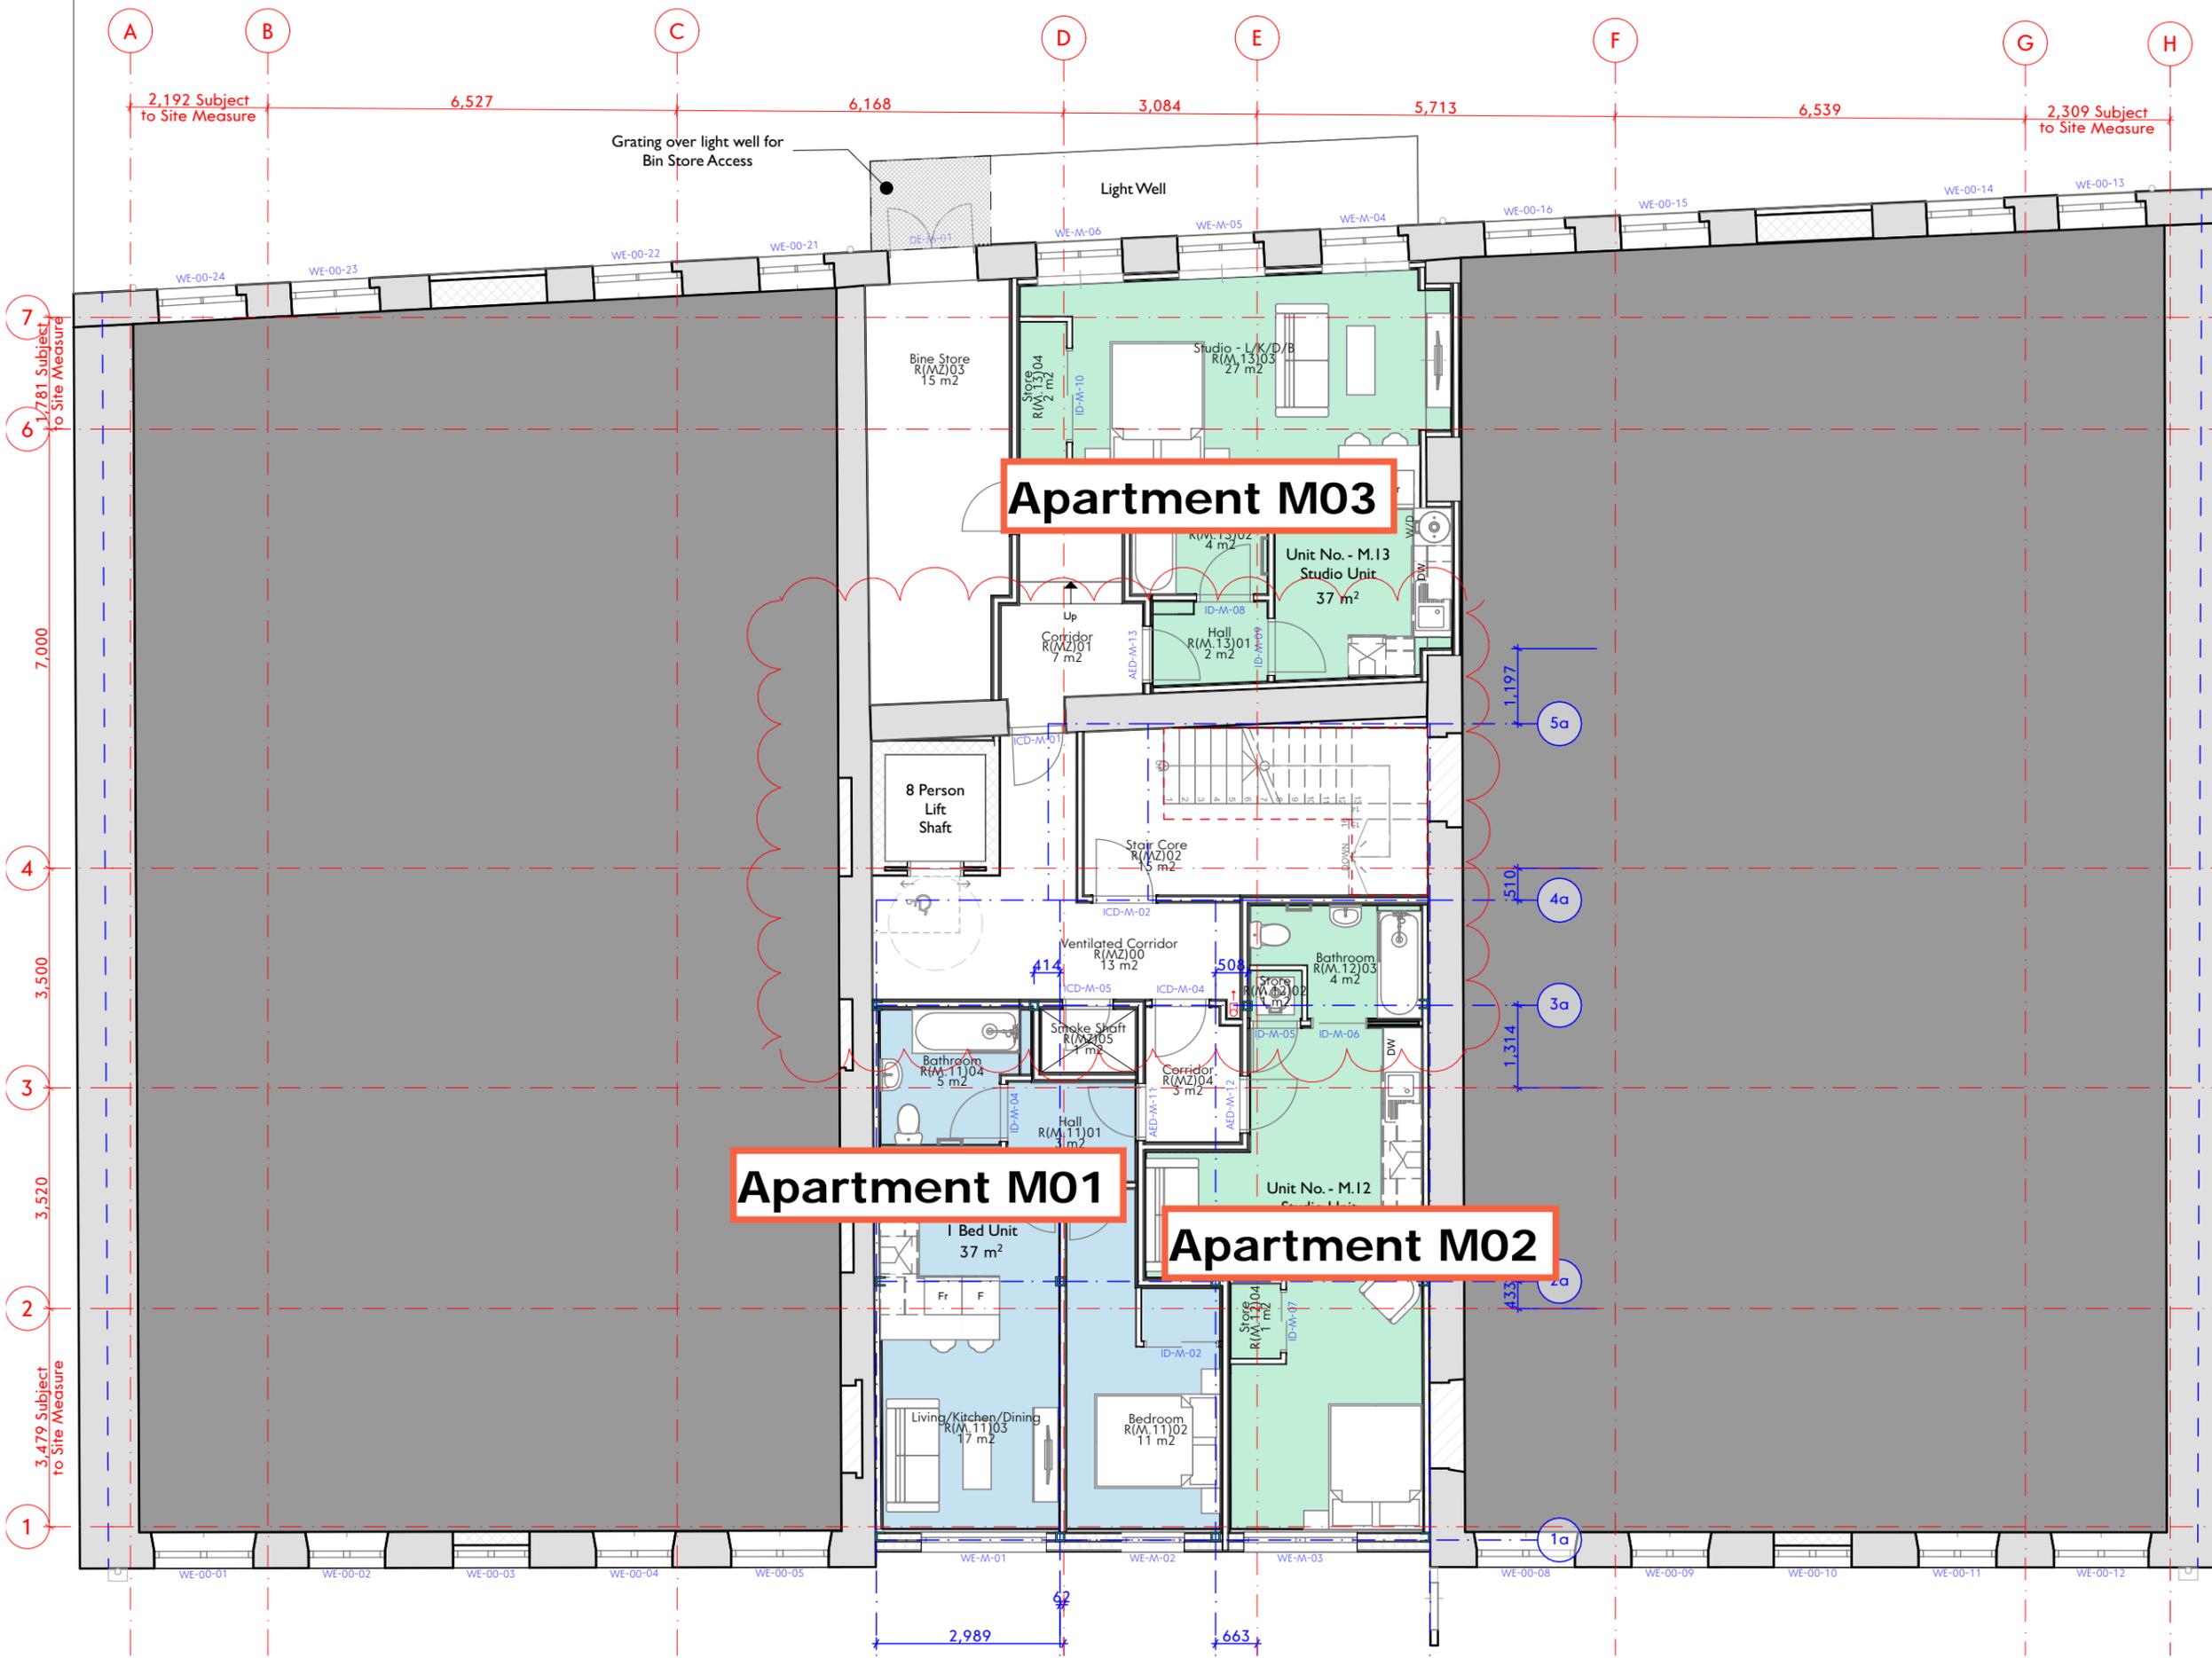

**Apartment M03**

**Apartment M01**

**Apartment M02**