


ENTRANCE

**OFFICE 1  
PALEY HOUSE**

PROPOSED GROUND FLOOR PLAN  
scale 1:50

*Office 1 Paley House -  
Bk Irwell St Boy TEW*

1:50

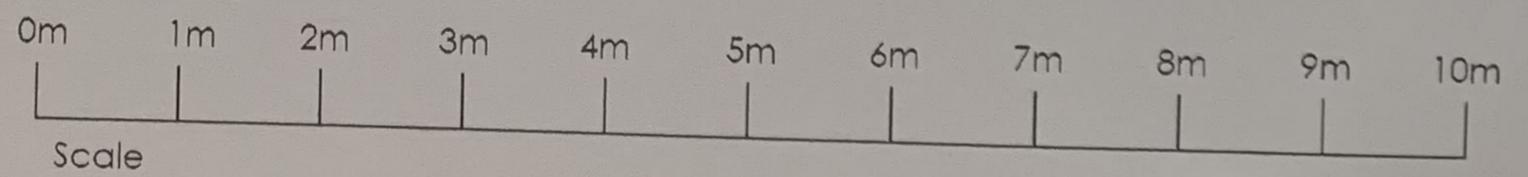

Paley House, Irwell St  
BD4 7EQ  
Proposed Ground Floor