



KRUSORS APARTMENTS

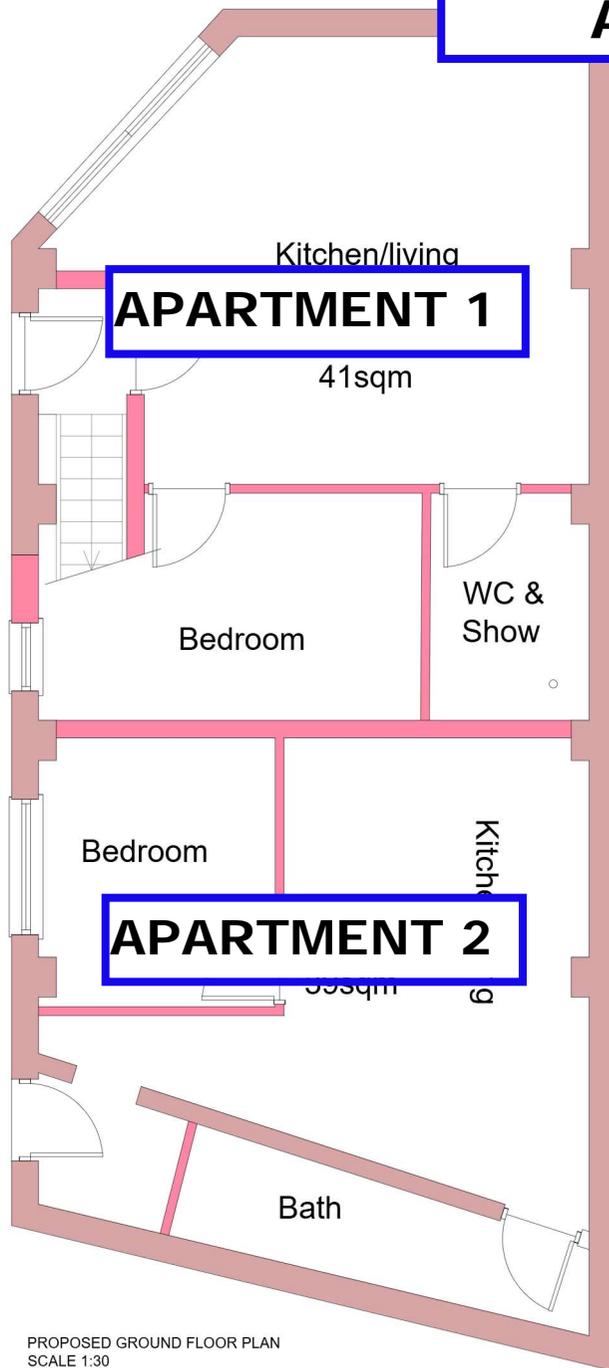

PROPOSED GROUND FLOOR PLAN
SCALE 1:30

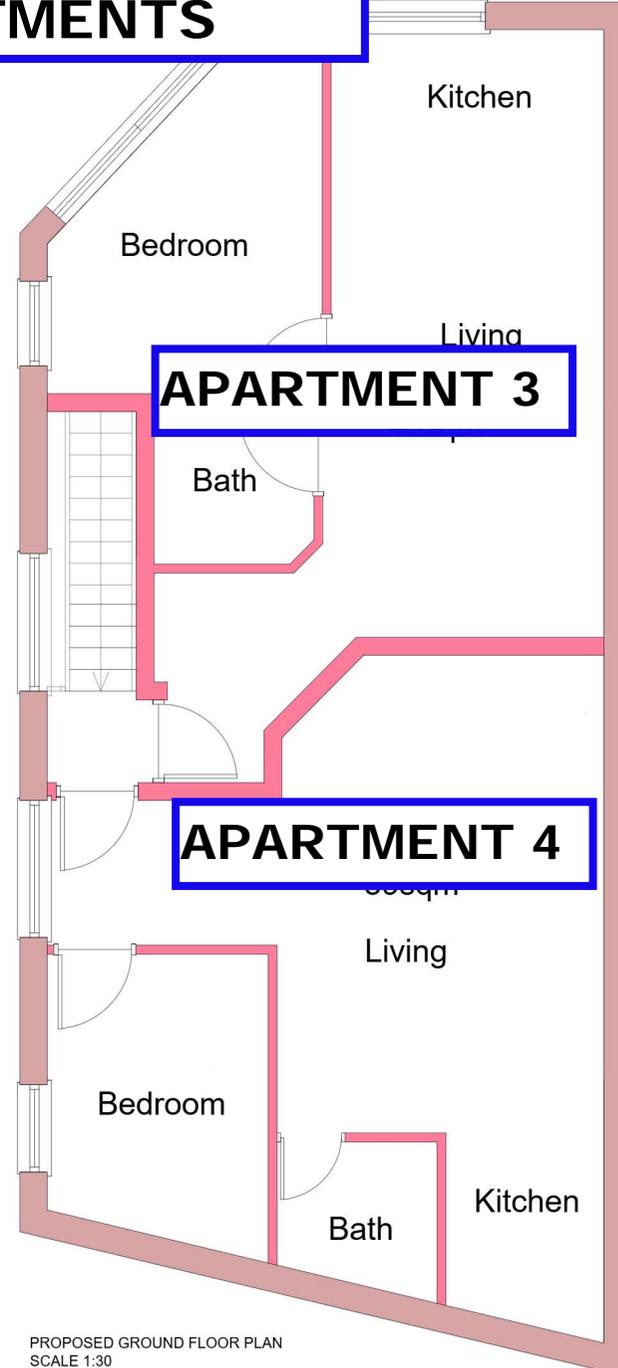

PROPOSED GROUND FLOOR PLAN
SCALE 1:30

This drawing must NOT be issued
All dimensions and levels to be checked on site prior to
commencement of work or the any discrepancies to
be reported to the Supervising Officer
This drawing is to be used in conjunction with relevant
specifications and approved drawings.

N.B - Drawing not to be copied or used without permission.

A1

**Kingston Design
Services**

19 Swale Road
Brough
East Yorkshire
Mobile - 07525198122

Project:
Lyleum Works
Bradford Lane
West Bradford
BD3 8LP

Change of Use from Warehouse to Flats
Proposed Plans

Date: Mar25 Drawn: pd
Scale: as shown Drawing Number: 25-03-012 rev A