


proposed view of western boundary from Old Allen Road

scale 1:200




Reclaimed coursed natural stone walling with flush or recessed round iron pointing and artificial stone heads and cills to openings

'Grey's art stone 'Natural Weathered' slab roofing or equal approved roofing

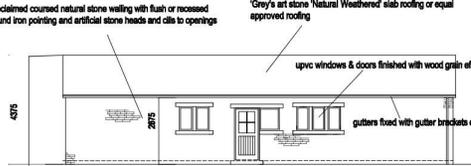

western elevation (to adjacent field)

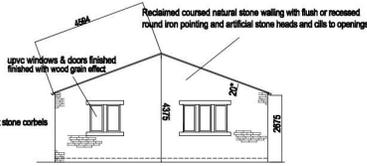

northern elevation (to field)

'Grey's art stone 'Natural Weathered' slab roofing or equal approved roofing

Reclaimed coursed natural stone walling with flush or recessed round iron pointing and artificial stone heads and cills to openings


Reclaimed coursed natural stone walling with flush or recessed round iron pointing and artificial stone heads and cills to openings



eastern elevation




southern elevation (to yard)

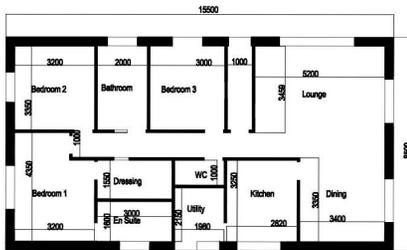


floor plan

scale 1:100

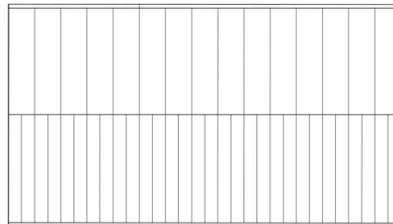


roof plan

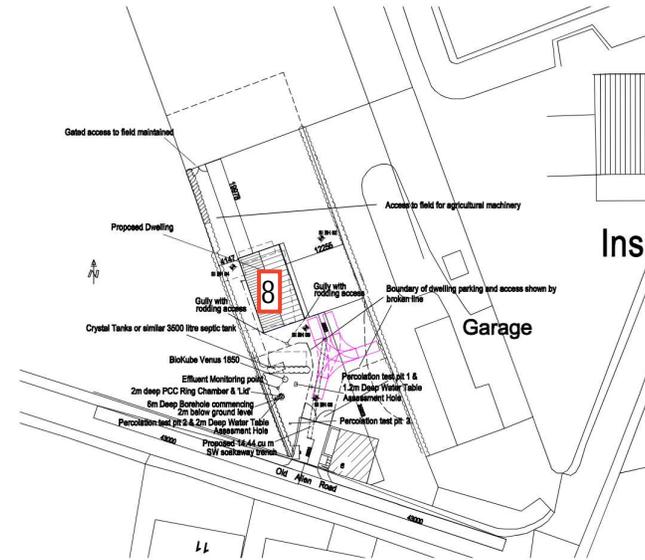


site plan

scale 1:500

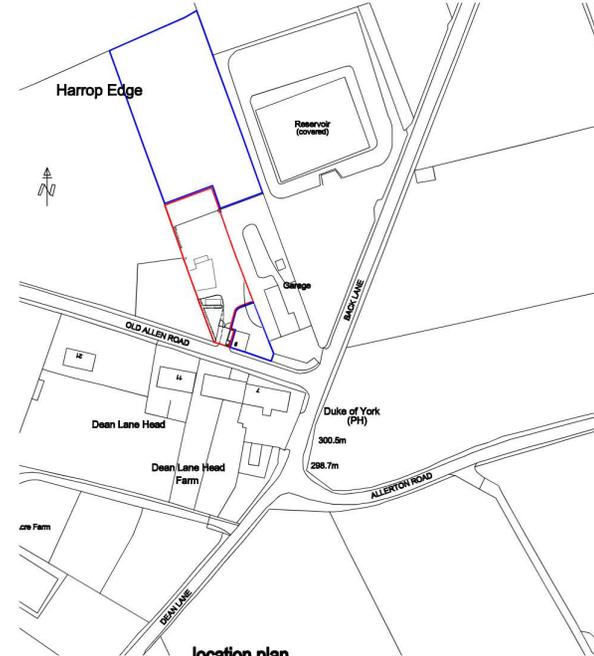

location plan

scale 1:1250

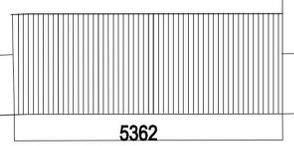

5362

Inset timber gates

Copyright - This drawing & design and all the information contained therein is the sole copyright of Paul R Kirkman - and reproduction in any form is forbidden unless permission is obtained in writing.

- CONTRACTORS PLEASE NOTE:
- Warning: no dimensions are to be relied from this drawing. All Contractors must visit site and be responsible for taking & checking all dimensions relative to this work. The designer must be notified of any discrepancies in writing.
  - Any discrepancies between drawings & specification should be reported to the Designer prior to any work commencing.

Rev C	14.44 m2 Sotaway trench re-positioned	01/08/21
Rev B	14.44 m2 Sotaway trench substituted for railway pit	01/08/21
Rev A	Sotaway site amended to 2m x 2.5m x 1.5m effective depth 0.2m pit depth	25/02/21
REF	REVISION	DATE

<b>PROJECT</b>	
Proposed Bungalow at Old Allen Road, Wotton Bassett	
for M & S Wm	
<b>TITLE</b>	
Plans & Elevations	
A1 Paper Size	
<b>DRAWN</b>	<b>PRK</b>
<b>CHECKED</b>	<b>DATE</b>
<b>JOB No</b>	<b>DRAWING No</b>
<b>REV</b>	<b>DATE</b>
<b>Paul R Kirkman</b> Many Wides House Well heads Thornton Bradford BD13 3BJ	