




SITE PLAN

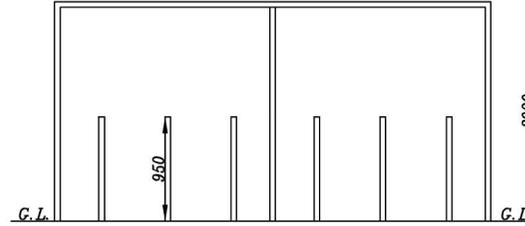


CYCLE STORE FRONT ELEVATION

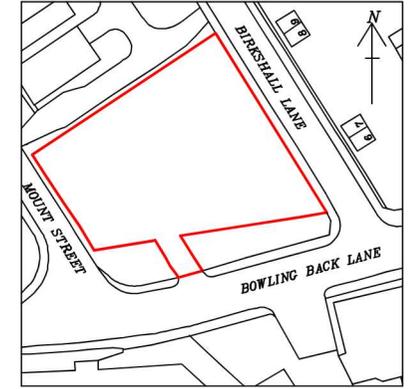

LOCATION PLAN
SCALE: 1:1250

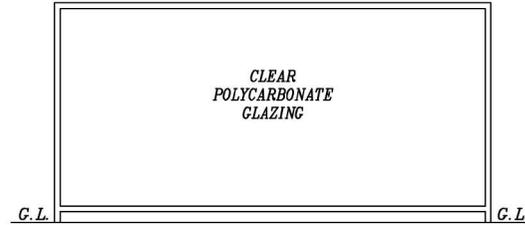

CYCLE STORE REAR ELEVATION

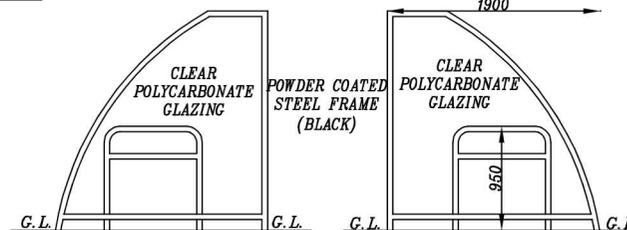

CYCLE STORE SIDE ELEVATION

CYCLE STORE SIDE ELEVATION

PROPOSED CONSTRUCTION
OF LIGHT INDUSTRIAL
UNITS AT CAR PARK EAST
OF MOUNT STREET, BOWLING
BACK LANE, BRADFORD 4,
FOR TM70 LTD

SCALE: 1:500(A3) | DATE: SEP 2023 | DRAWN BY: ZESHAN KHAWAJA
PLANNING/BUILD REGS | DRAWING NUMBER: 23/2946/TM5

Khawaja
PLANNING SERVICES

TEL: 01274 618780 | MOB: 07956 184960