


SITE LOCATION PLAN
SCALE 1:500 @ A1

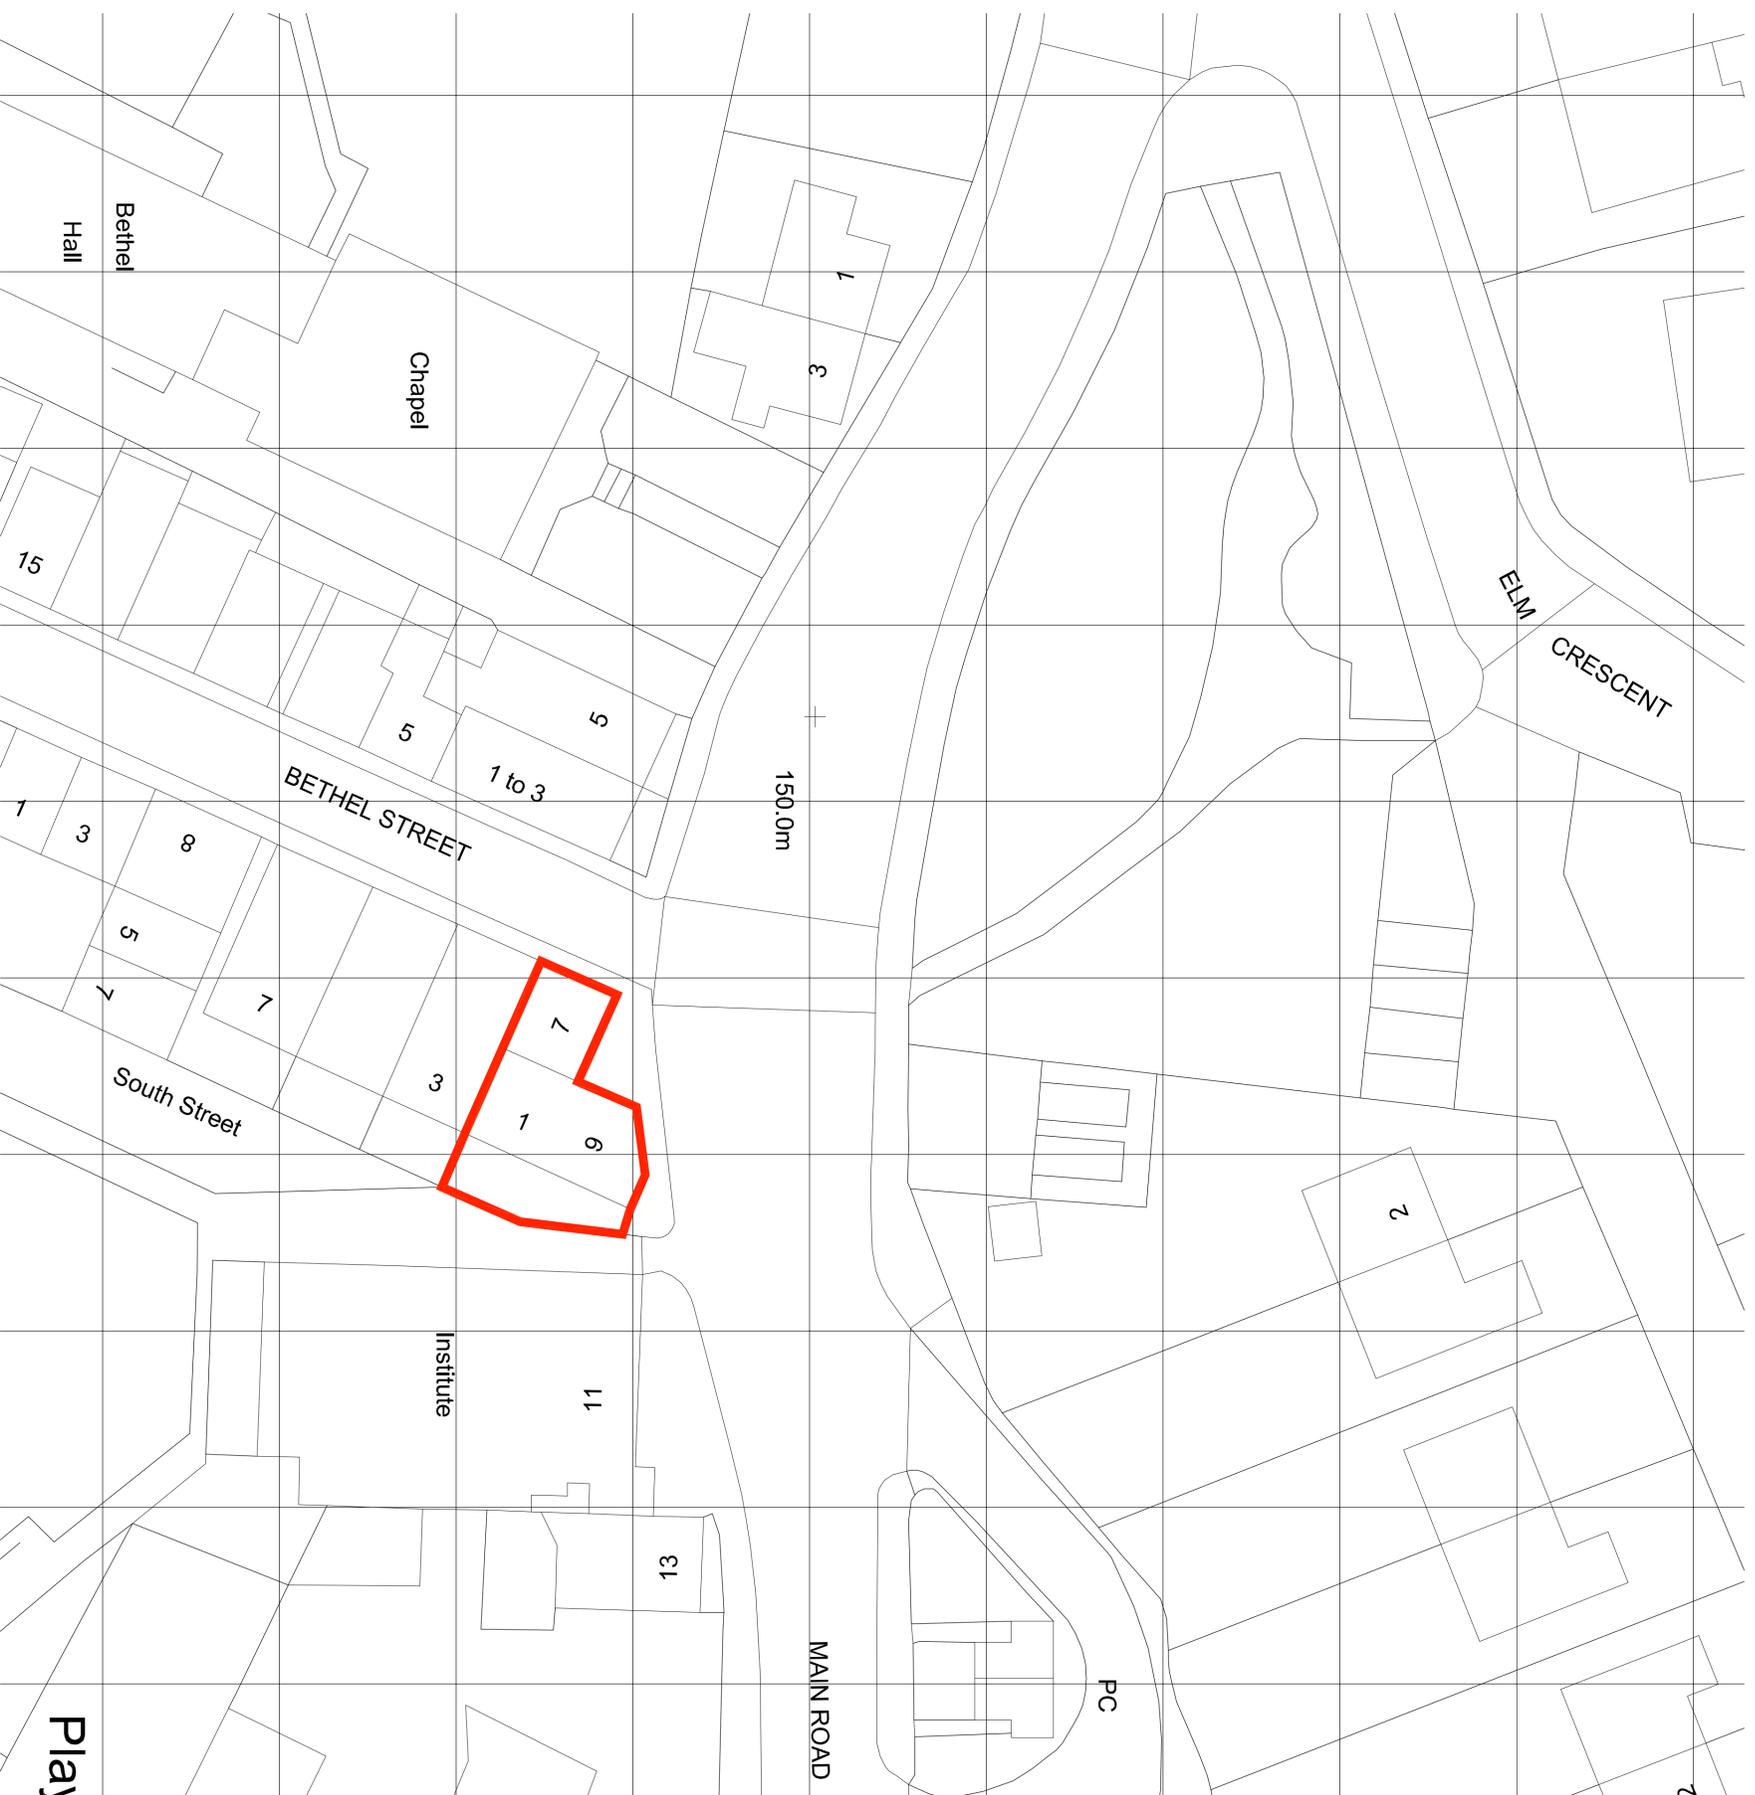

PROPOSED SITE PLAN
SCALE 1:200 @ A1

Notes

1. All dimensions are in millimeters unless noted otherwise
2. All dimensions are in millimeters unless noted otherwise
3. Not for construction unless otherwise stated
4. When appropriate, this drawing to be read in conjunction with project specific Design Risk Assessment, prepared in accordance with the Design Risk Assessment and Management (DRAM) Standard (Design and Management) Regulations 1994
5. The design shown on this drawing is the property of PLOT 74 and is not to be used or the drawing copied, communicated or otherwise used in any form without the written consent of the author or approved in writing with PLOT 74



NORTH

REVISION
REV: 001 - ASSUMED - 01/24

NOTE: THERE ARE NO CHANGES TO THE EXTERIOR OF THE PROPERTY UNDER THIS PROPOSAL

Project:
7-9 Main Road
Kelighy
West Yorkshire,
BD20 5SP

Drawing Title:
Proposed Site Plan

Drawing status: PRELIMINARY
CAD reference: N/A
Drawn: P.A.L.
Team: P.A.L.
Date: 29/10/2024
Scale: 1:200@A1



ARCHITECTURE LLP
51 Tuiyar Court
Gilstead
Bingley, BD16 3ND

Drawing no: 2024-649-B002