



Roof steel
profile sheeting

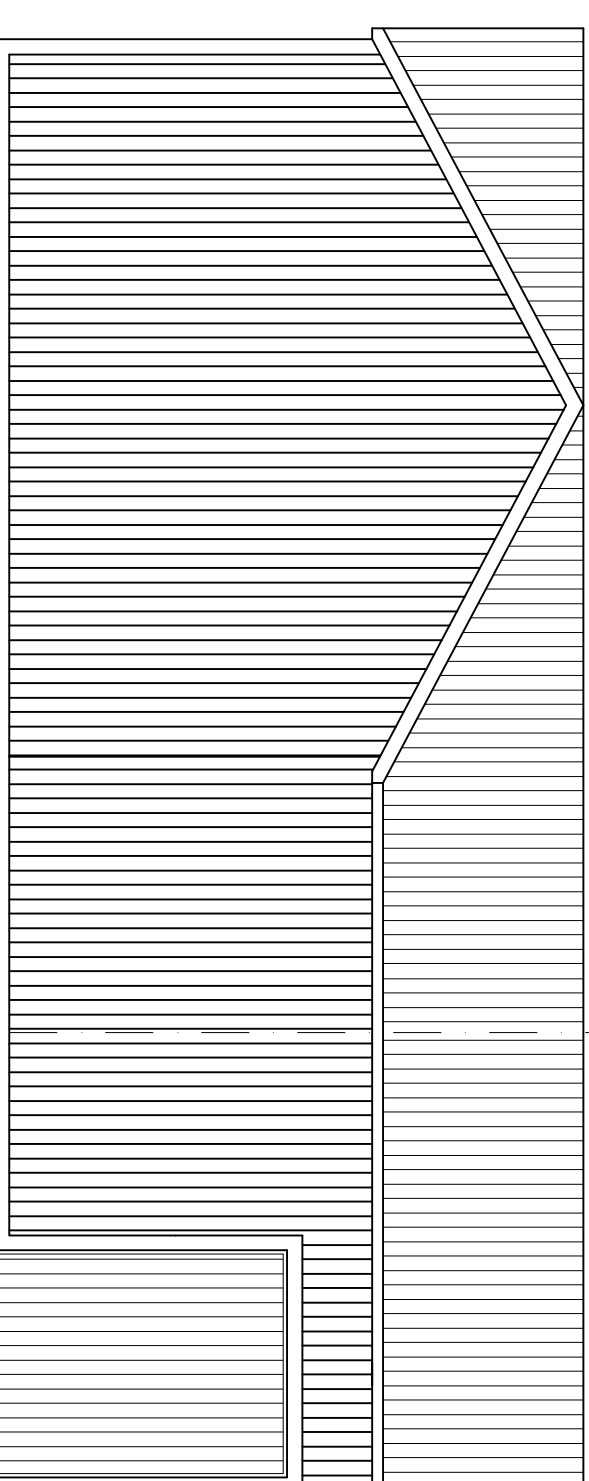


FRONT ELEVATION


SIDE ELEVATION

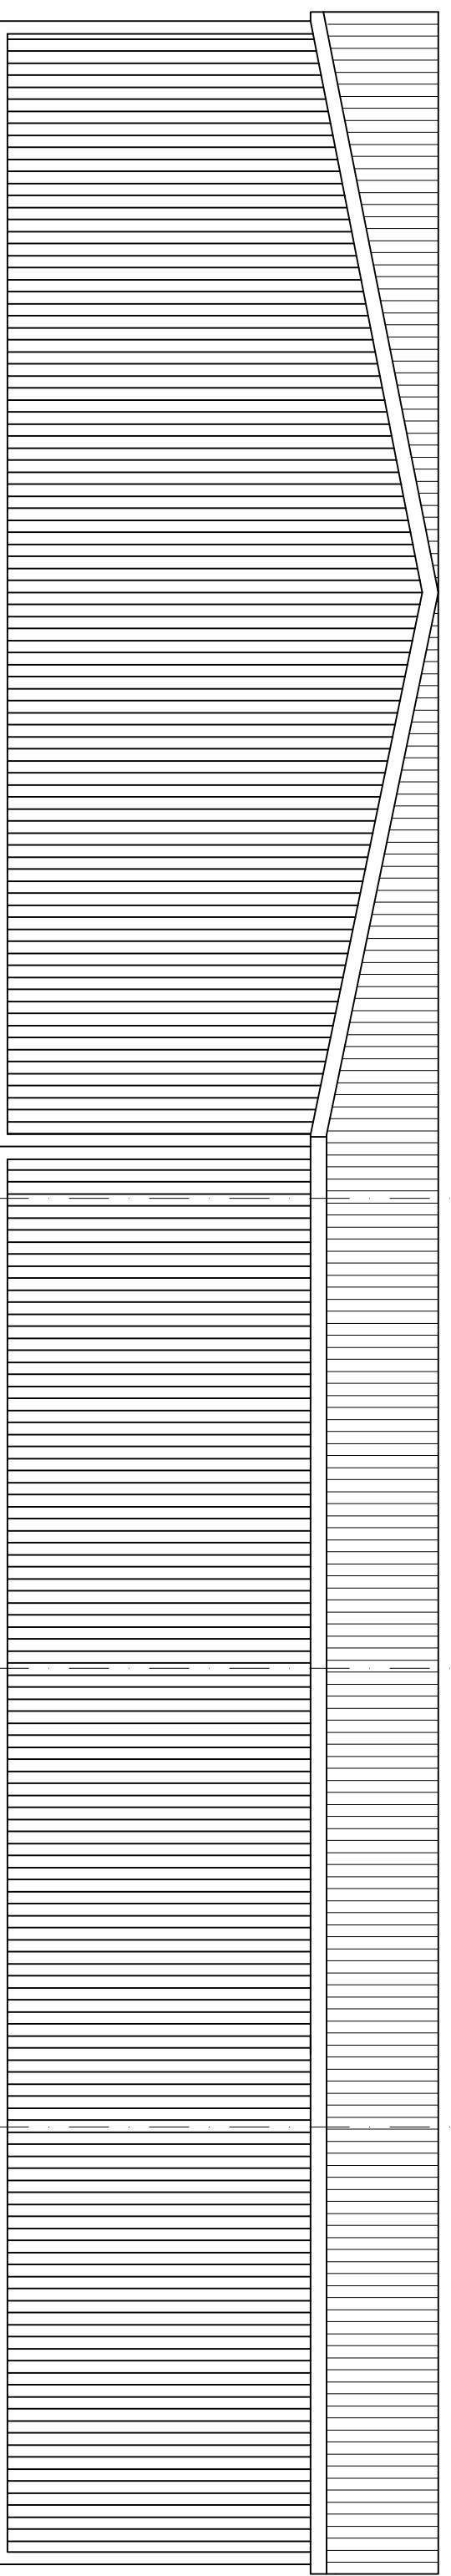


REAR ELEVATION

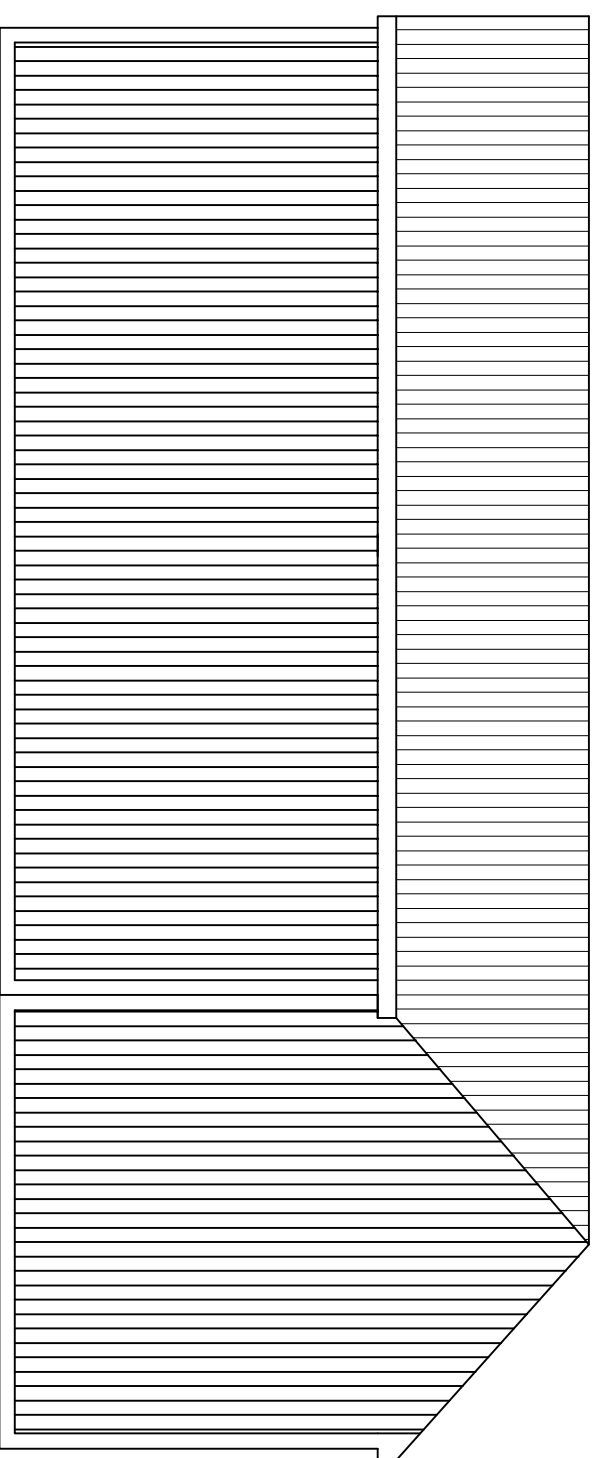

SIDE ELEVATION

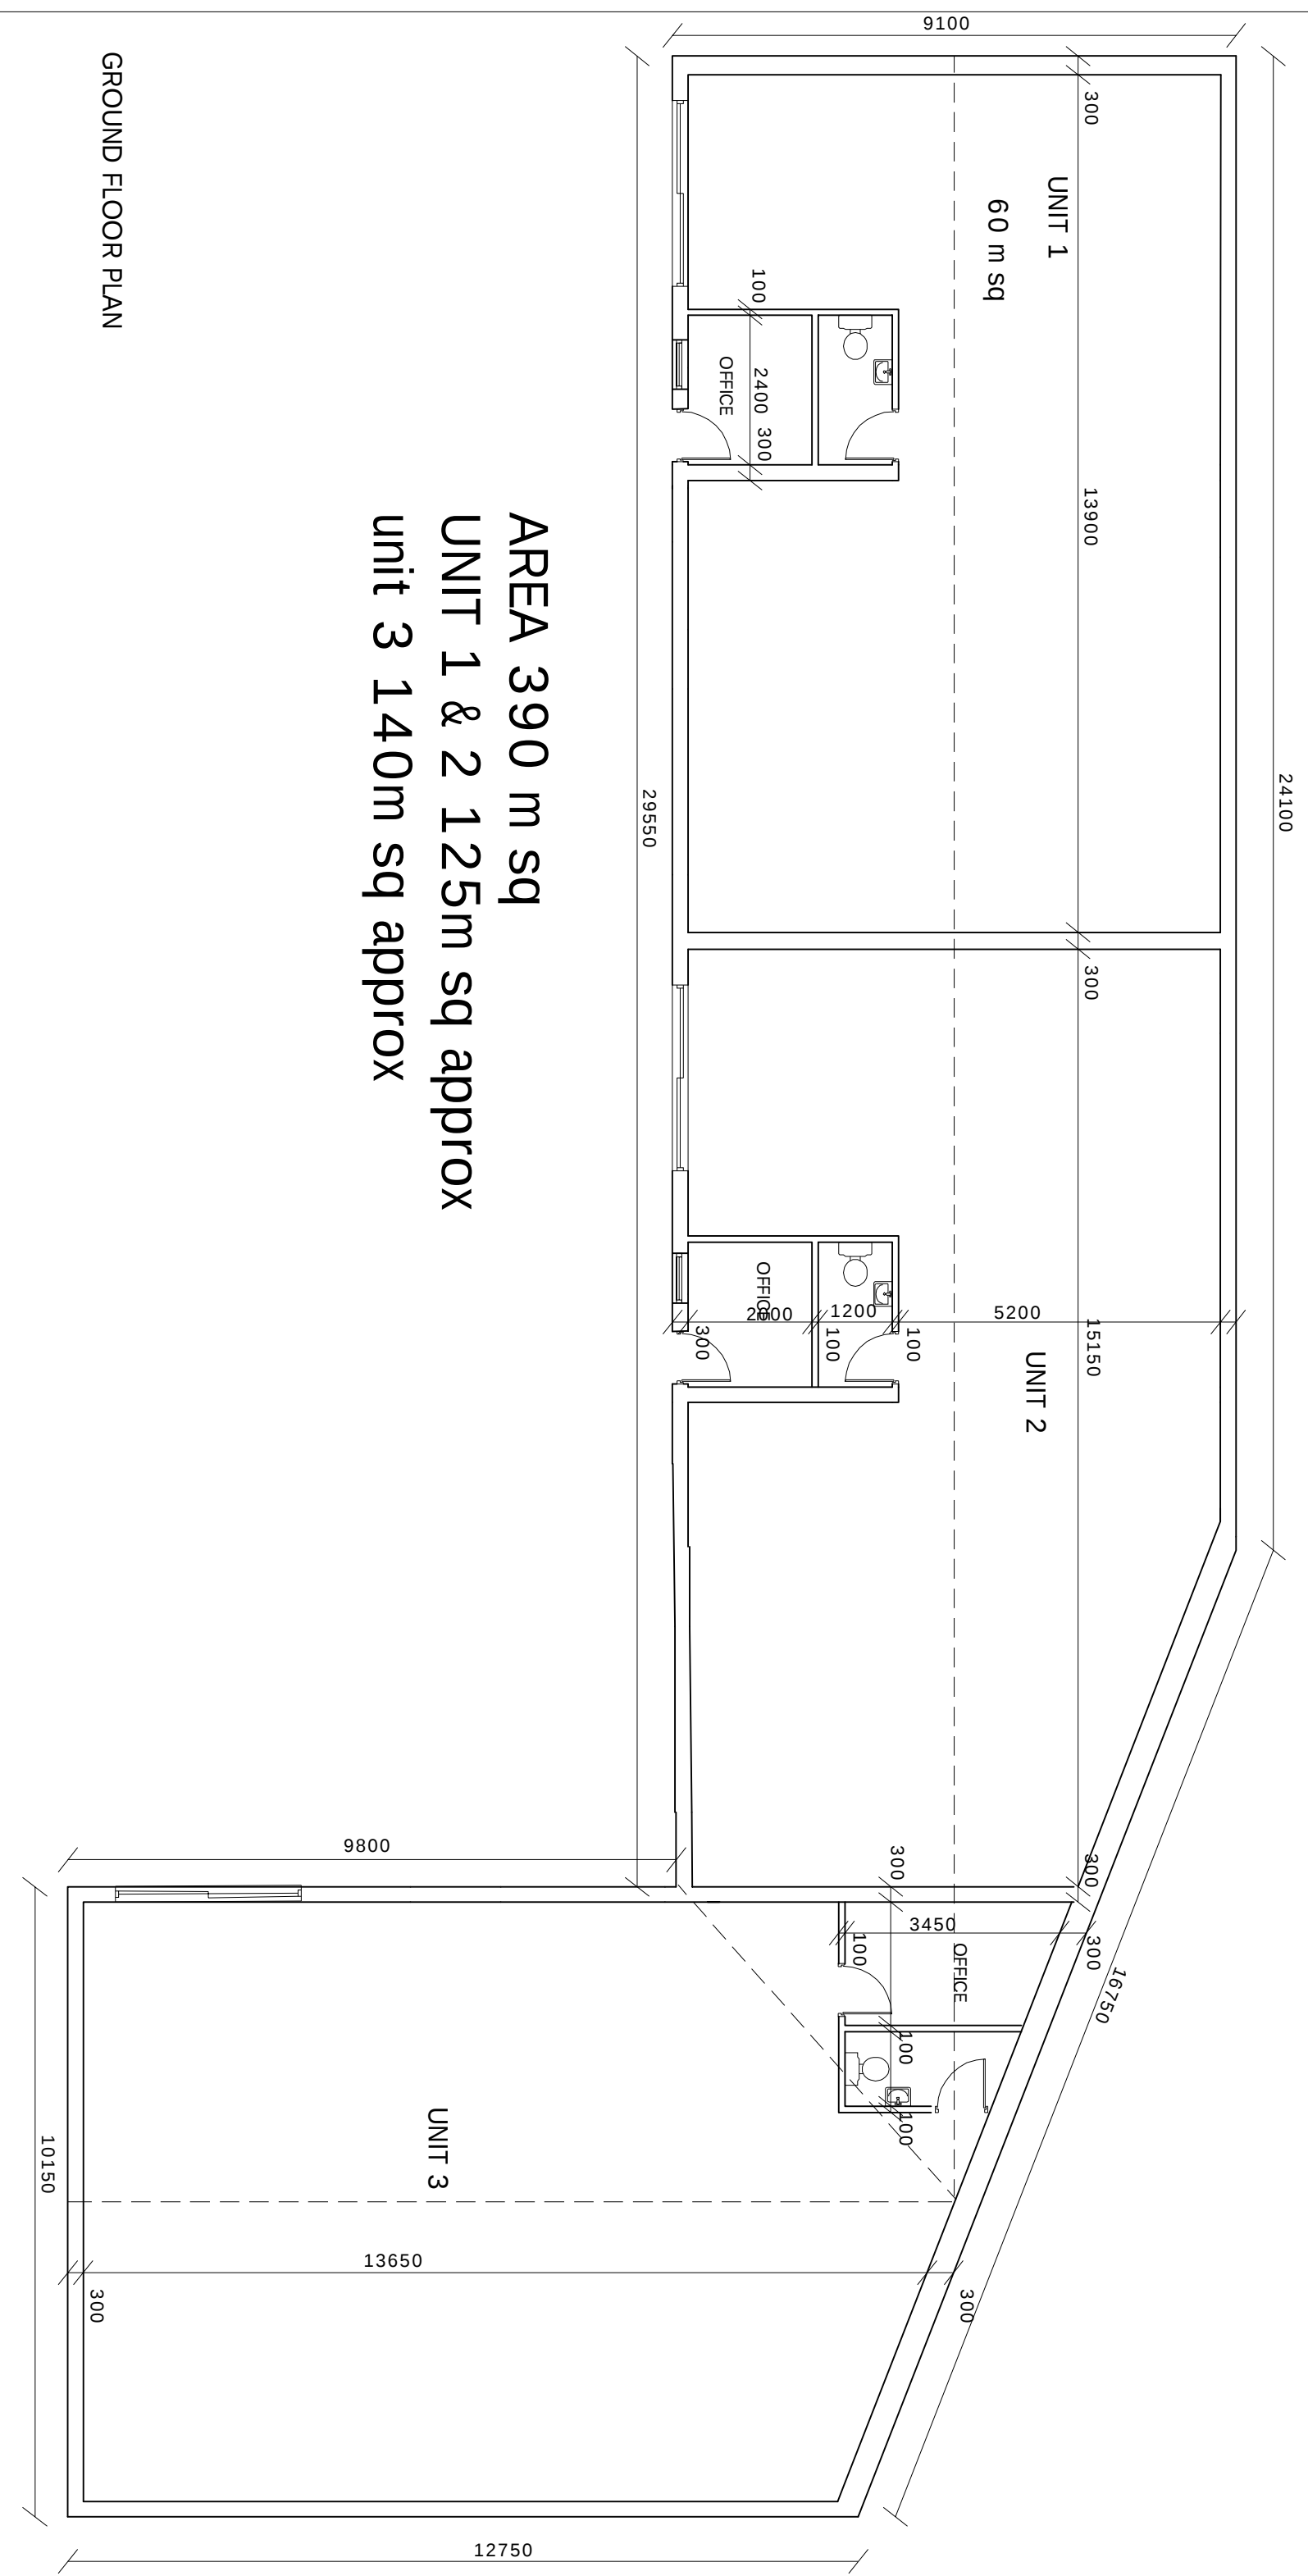


GROUND FLOOR PLAN

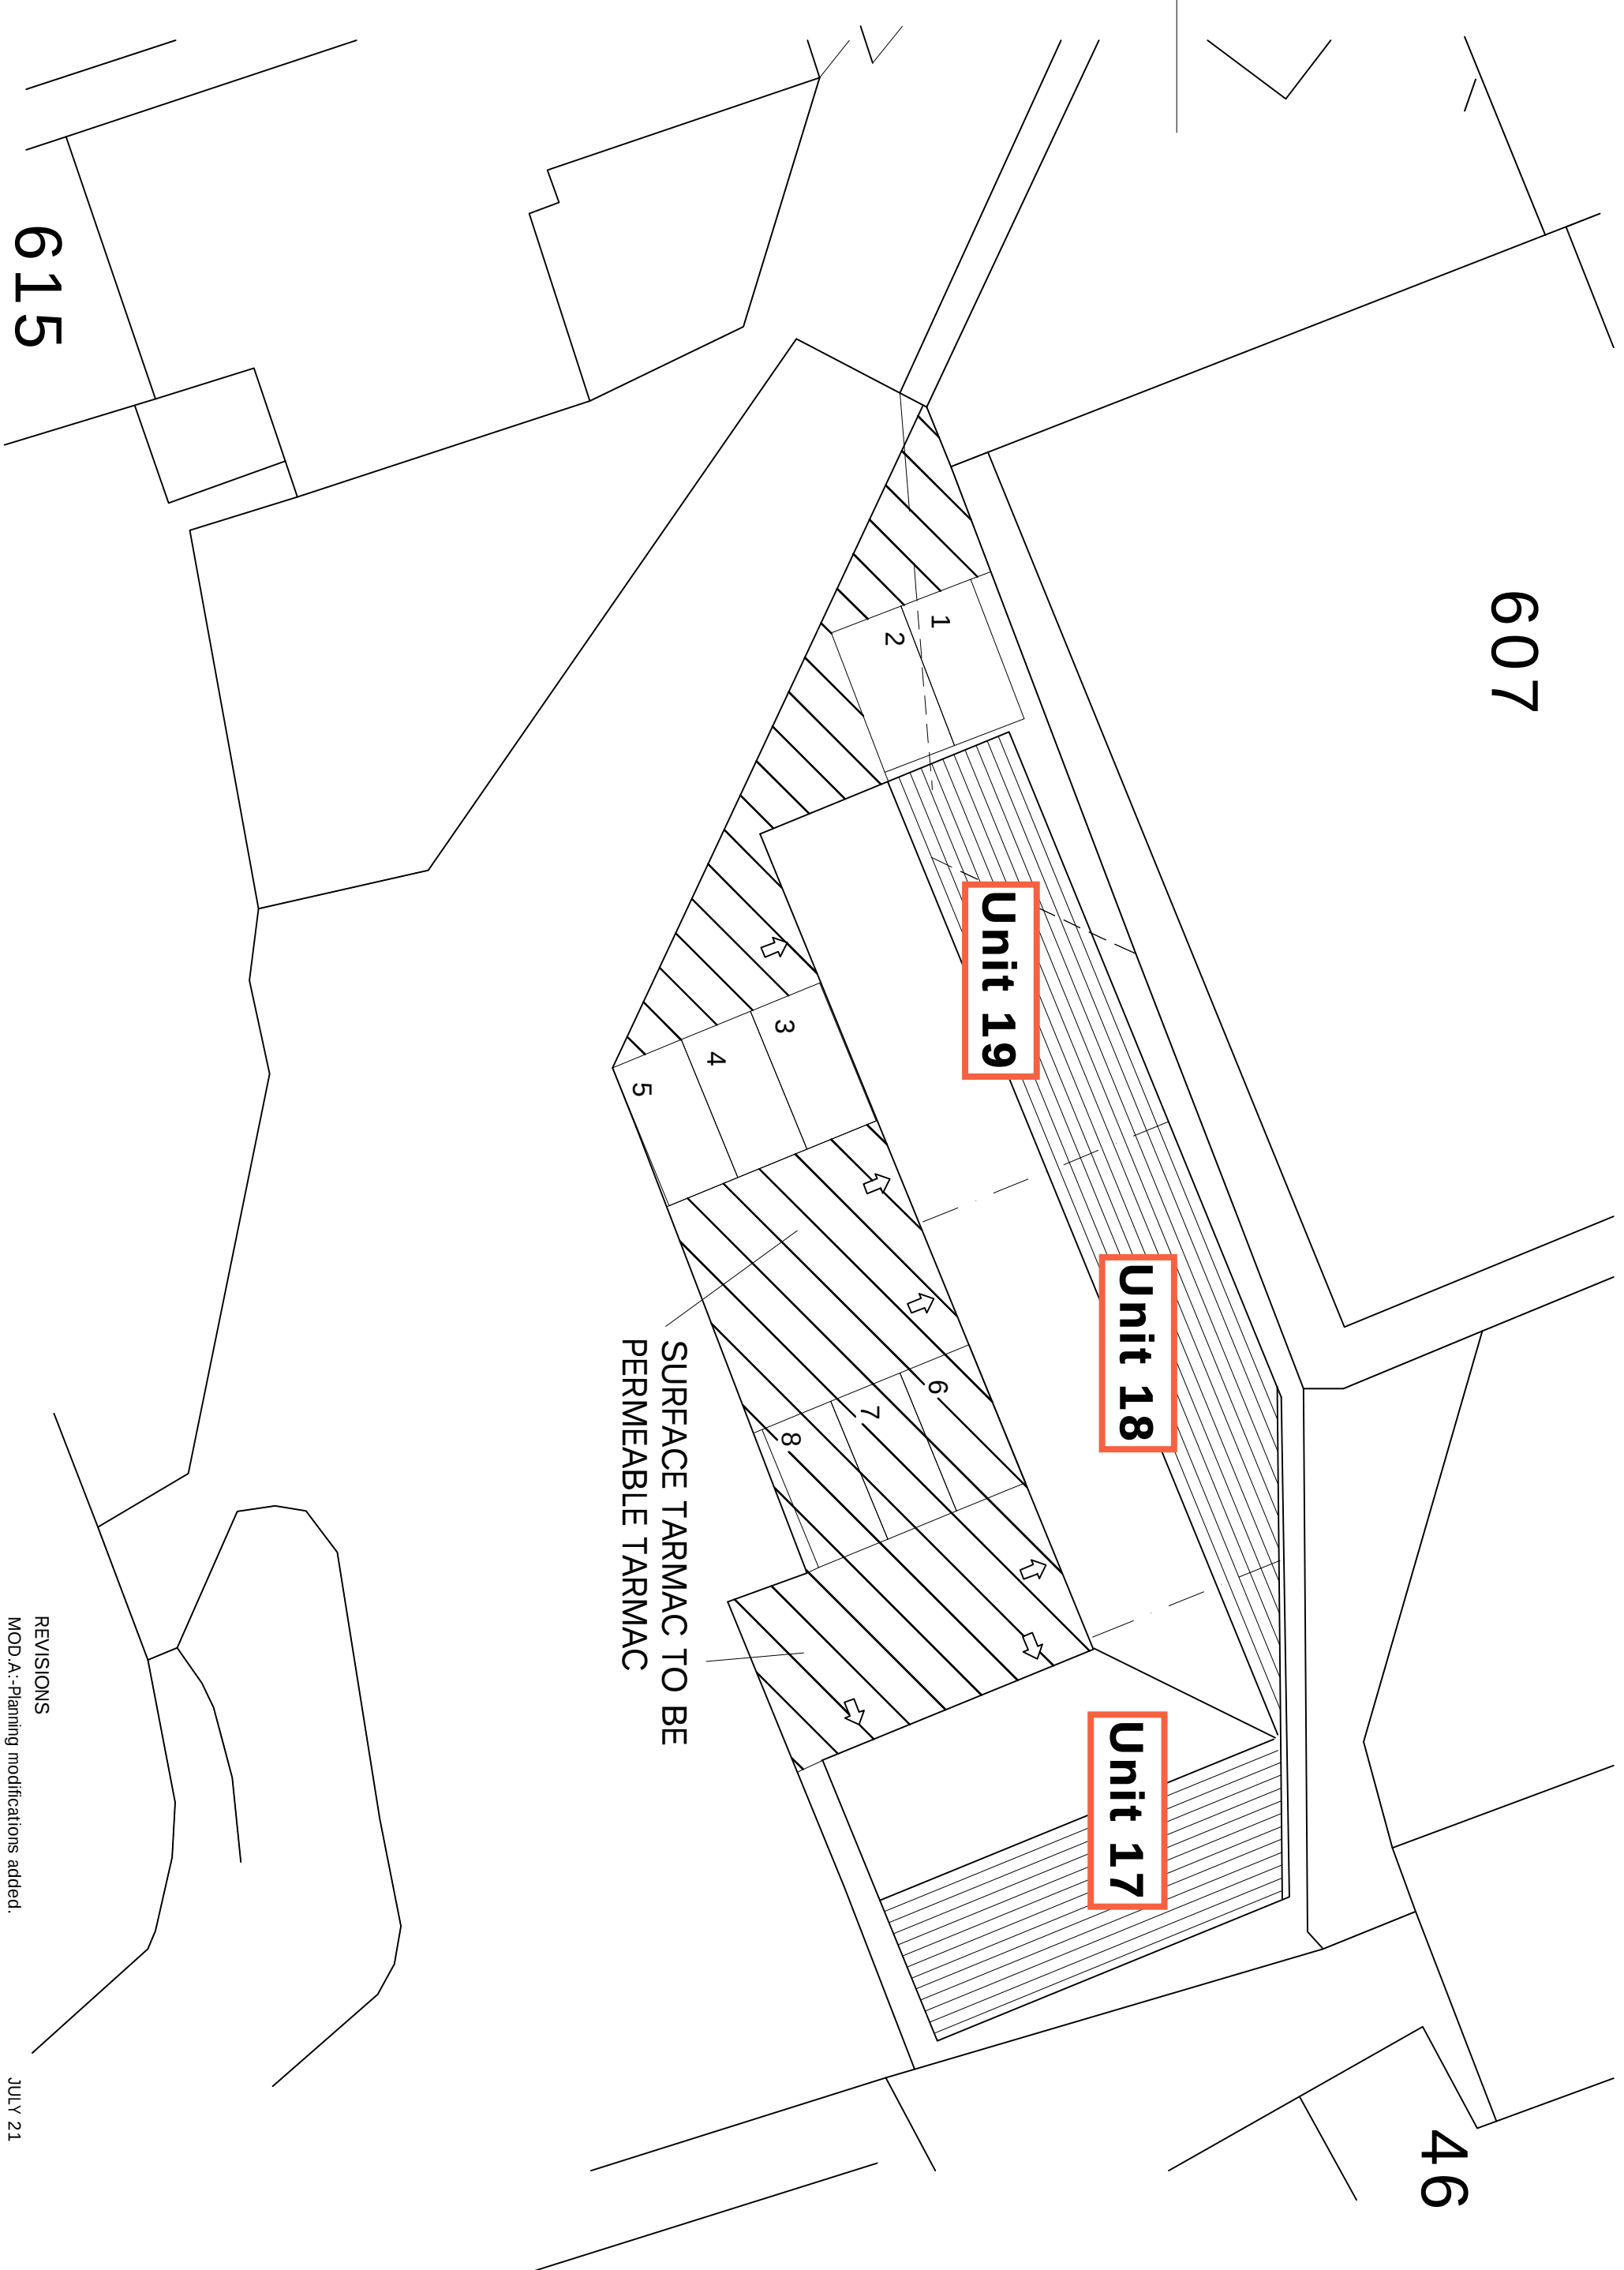

SURFACE TARMAAC TO BE PERMEABLE TARMAAC

915

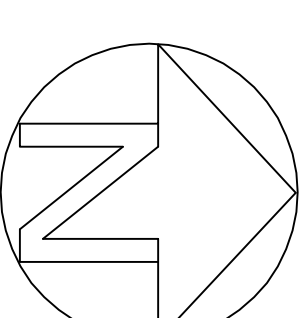

SKETCH PLAN

CONTRACT
LAND AT 607 GREAT HORTON ROAD

CLIENT

DRAWING NO	SCALE	DATE
	1:100	JAN 20

SR Design

UNIT 1 DYSON STREET
HEATON
BRADFORD
BD9 4DE
TEL/FAX: 01274 545551
MOB: 07980 213073

Chartered Institute of
Architectural Technologists