




NORTH ELEVATION

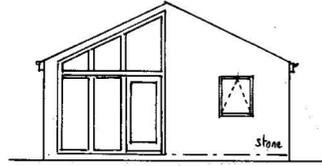

WEST ELEVATION

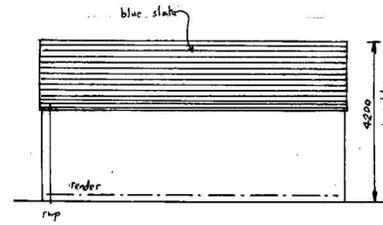


SOUTH ELEVATION

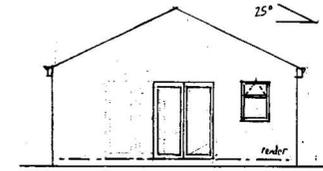


EAST ELEVATION

EXTERNAL MATERIALS

WALLS : Stone West Elevation  
 Render Other Elevations  
 ROOF : Blue slate

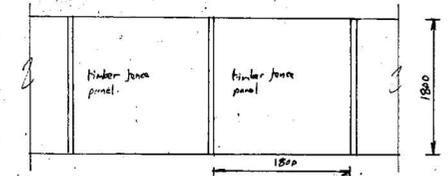

North boundary 1.8m high boundary fence 1:50

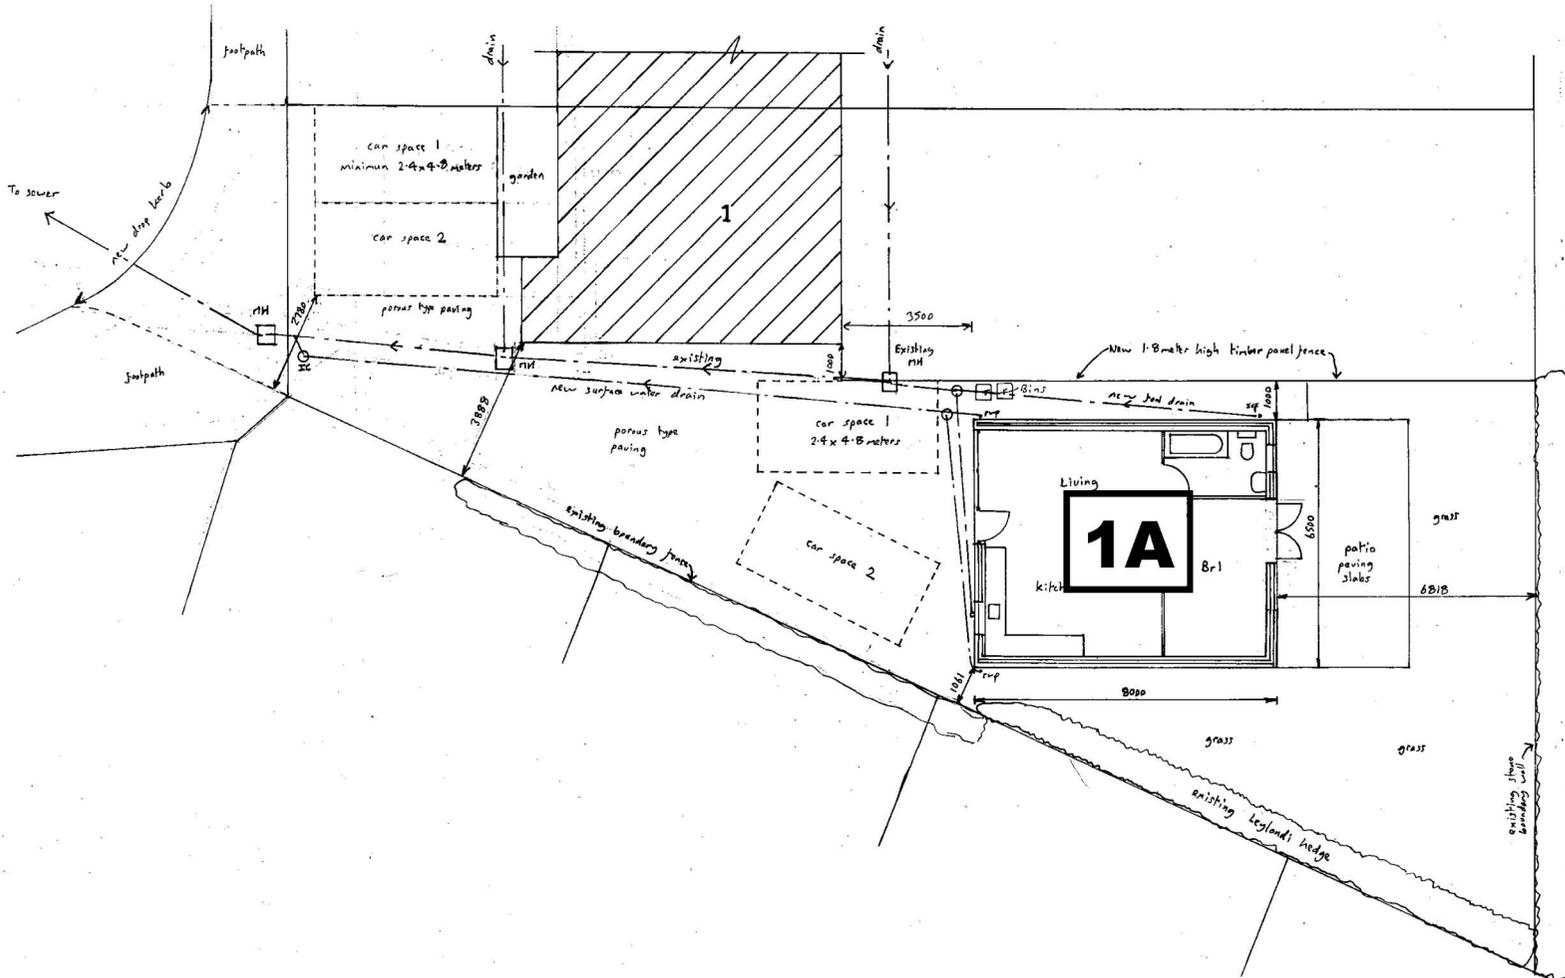

All dimensions in mm

**R. M. Blenkiron**  
**BA(Hons)Arch 07830291925**

JOB AND CLIENT

Land at  
 1. The Grove  
 Bingley  
 BD16 2ET

DRAWING

**PROPOSED DETACHED DWELLING**

Scale 1:100

Date 2. 7. 2019

Drawing No 883SC 01