

This drawing is the property of GWP Architecture. Copyright is reserved by them and the drawing is issued on the condition that it is not copied, reproduced, retained, or disclosed to any unauthorised person, either wholly or in part, without the consent in writing of GWP Architecture.

All drawings and specifications should be read in conjunction with the project health and safety plan, any possible conflicts should be presented to the Planning Coordinator.

All work to be carried out in accordance with current Building Regulations.

Contractors must verify all dimensions at the job before commencing any work or making shop drawings.

Written dimensions should be taken.

Do not scale off drawing.

Do not take digital dimensions from this drawing.

Any discrepancies to be reported to the Architect.



Note.
Final smoke shaft arrangement / provision to be confirmed by fire engineer.
Detail to existing columns subject to comments from Acoustic Consultant. Possible impact to areas.

Assumed M4(1) Compliance requirement only.

2 No. Service riser locations in abeyance. Subject to site check

Key:

- Existing Walls
- Proposed Walls
- Adjacent Building Walls

Rev	Date	Comment	Dr	Ch
P10	08.03.22	Revised to reflect omission of 4 No. Smoke Shafts.	DE	RT
P09	06.01.22	Revised to Fire Engineers comments	DE	RT
P08	17.12.21	Revised to planning	DE	RT
P07	18.11.21	Party walls revised	DC	RT
P06	12.11.21	Revised to comments	DC	RT
P05	10.11.21	Revised to comments	CT	RT



CHARTERED ARCHITECTS
INTERIOR DESIGNERS
SPACE PLANNERS
PROJECT MANAGERS
LANDSCAPE ARCHITECTS

Bradley House, Lidgett Lane, Leeds LS8 1PG
+44(0)113 266 6044 (r) +44(0)113 268 1859 (f)
architecture@gwp-arch.com | www.gwp-arch.com

GWP Job Reference: (476)2125

Job Title: C30, Bradford

Client: Canal 30 Apartment Company

Proposed Second Floor Plan


Name (476)2125-GWP-01-02-DR-A-(00)-0004

Scale: 1:100@A3 Revision: P10

Drawn/Checked: DC/DE First Issue: 01.11.21

Drawing Status: D - Preliminary

B:\Midwest_DESKTOP\H2C\01NA - BIM\Midwest Basic for ARCHICAD 25\28-32_Canal Road - (476)2125-GWP-01-02-DR-A-18-Model_P01

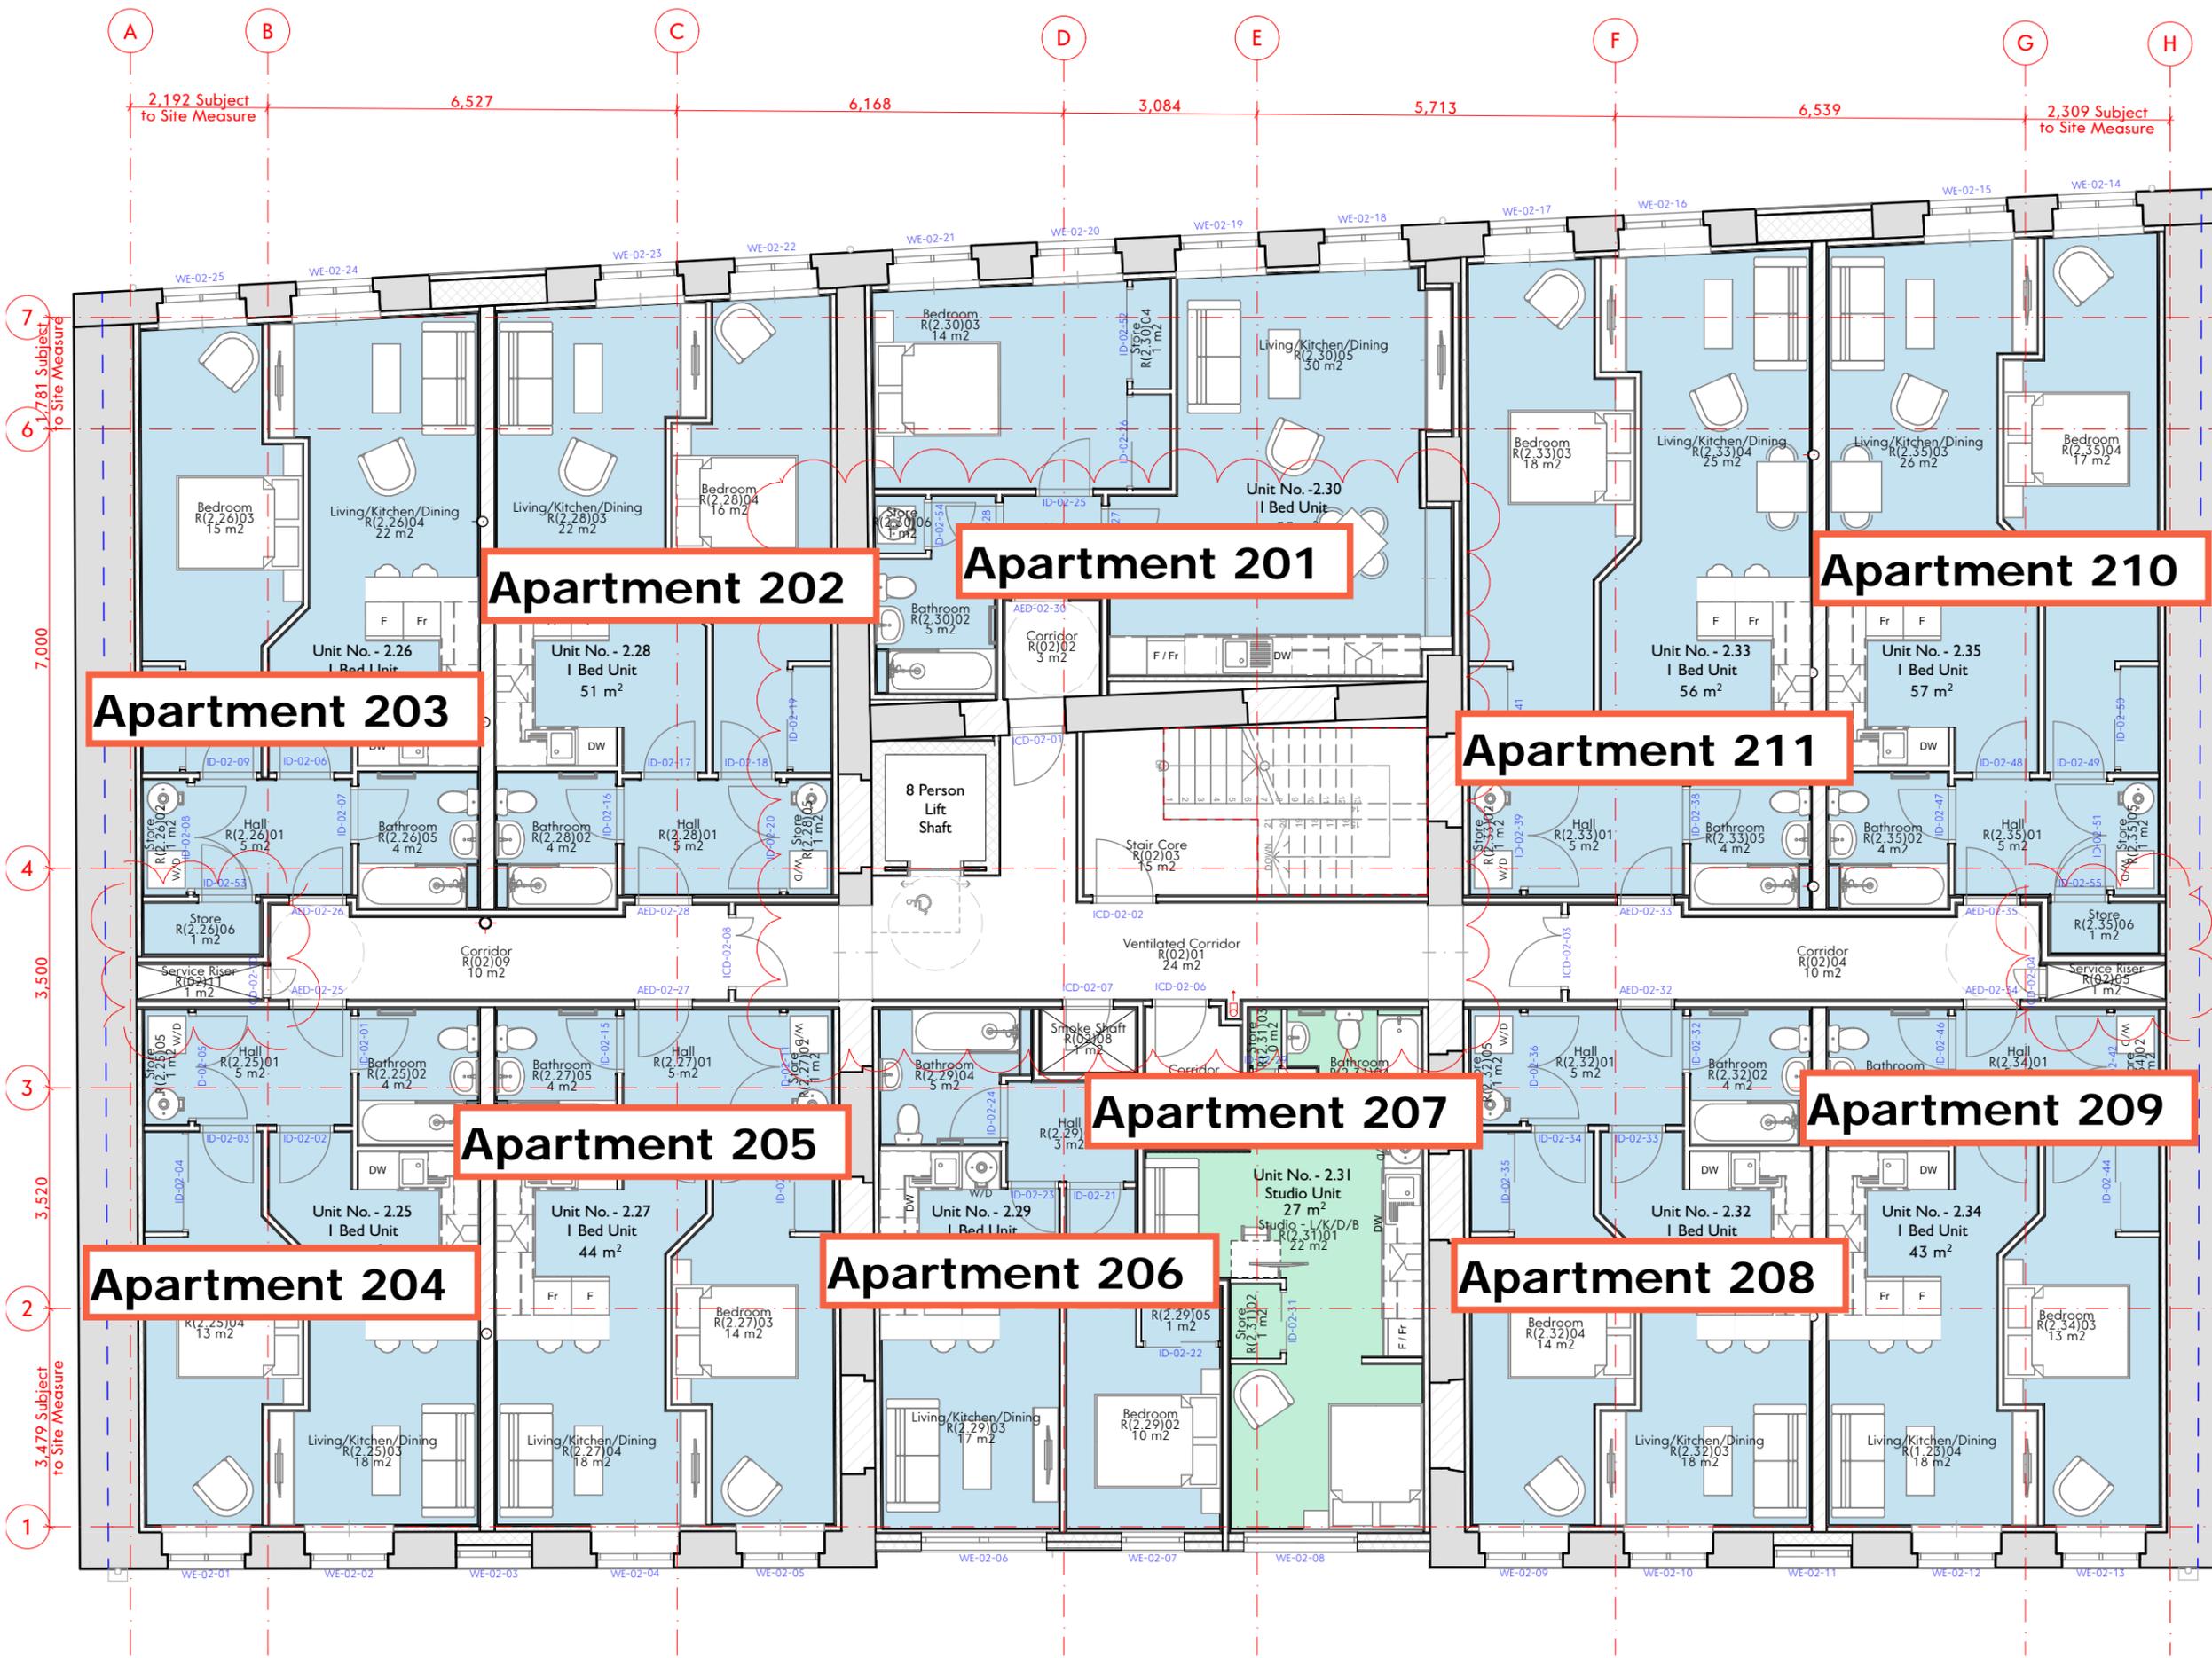

2,192 Subject to Site Measure

6,527

6,168

3,084

5,713

6,539

2,309 Subject to Site Measure

7

6

7,000

4

3,500

3

3,520

2

3,479 Subject to Site Measure

1