


This drawing must NOT be scaled.  
 All dimensions and levels to be checked on site prior to commencement of work or the any discrepancies to be reported to the Supervising Officer.  
 This drawing is to be used in conjunction with relevant consultants and specialist drawings.


N.B. - Drawing not to be copied or used without permission.

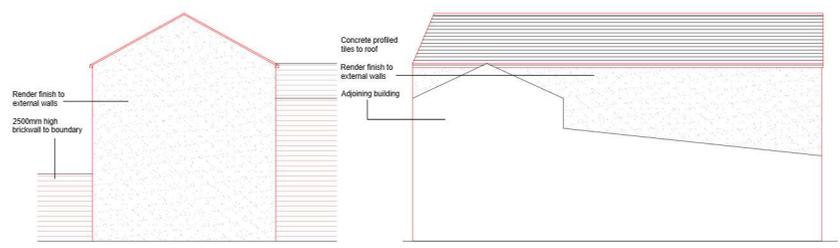


EXISTING SOUTH ELEVATION  
SCALE 1:100



EXISTING EAST ELEVATION  
SCALE 1:100

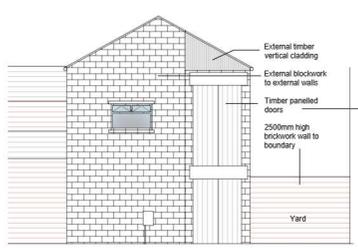


EXISTING NORTH ELEVATION  
SCALE 1:100

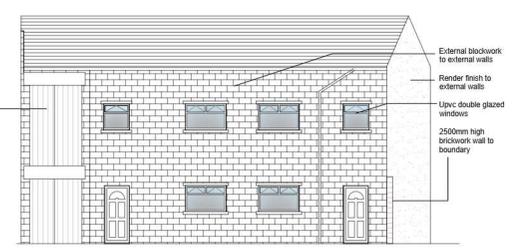


EXISTING WEST ELEVATION  
SCALE 1:100




PROPOSED SITE PLAN  
SCALE 1:200

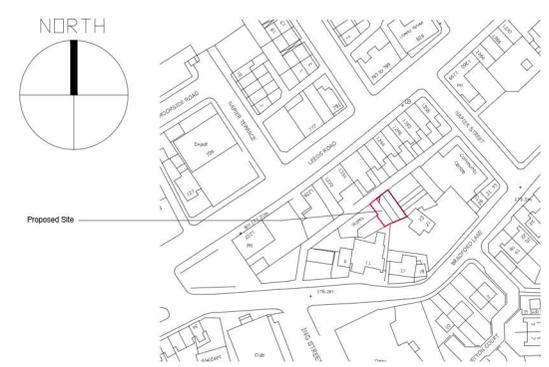


SITE LOCATION  
SCALE 1:1250

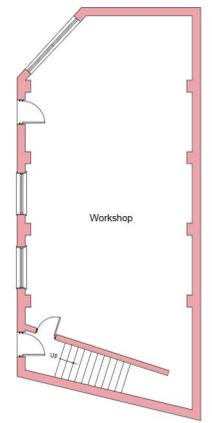

EXISTING GROUND FLOOR PLAN  
SCALE 1:100

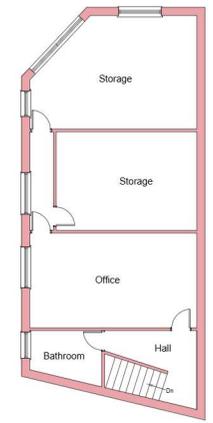

EXISTING FIRST FLOOR PLAN  
SCALE 1:100

 

# Kingston Design Services

19 Swale Road  
 Brough  
 East Yorkshire  
 Mobile - 07525198122

Project:

Lyleum Works  
 Bradford Lane  
 West Bradford  
 BD3 8LP

Change of Use from Warehouse to Flats  
 Proposed Site Plan and Location

Date: Mar25  
 Scale: as shown  
 Drawn: pd  
 Drawing Number: 25-03-010 rev A