



ROOF DESIGN TO BE CONFIRMED BY
ENGINEER PRIOR TO BUILDING
WORKS COMMENCING

PROPOSED ROOF PLAN

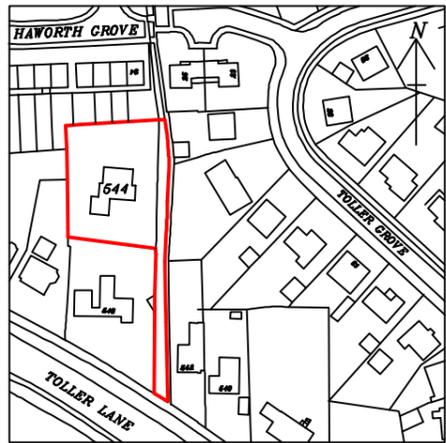

LOCATION PLAN
SCALE: 1:2500

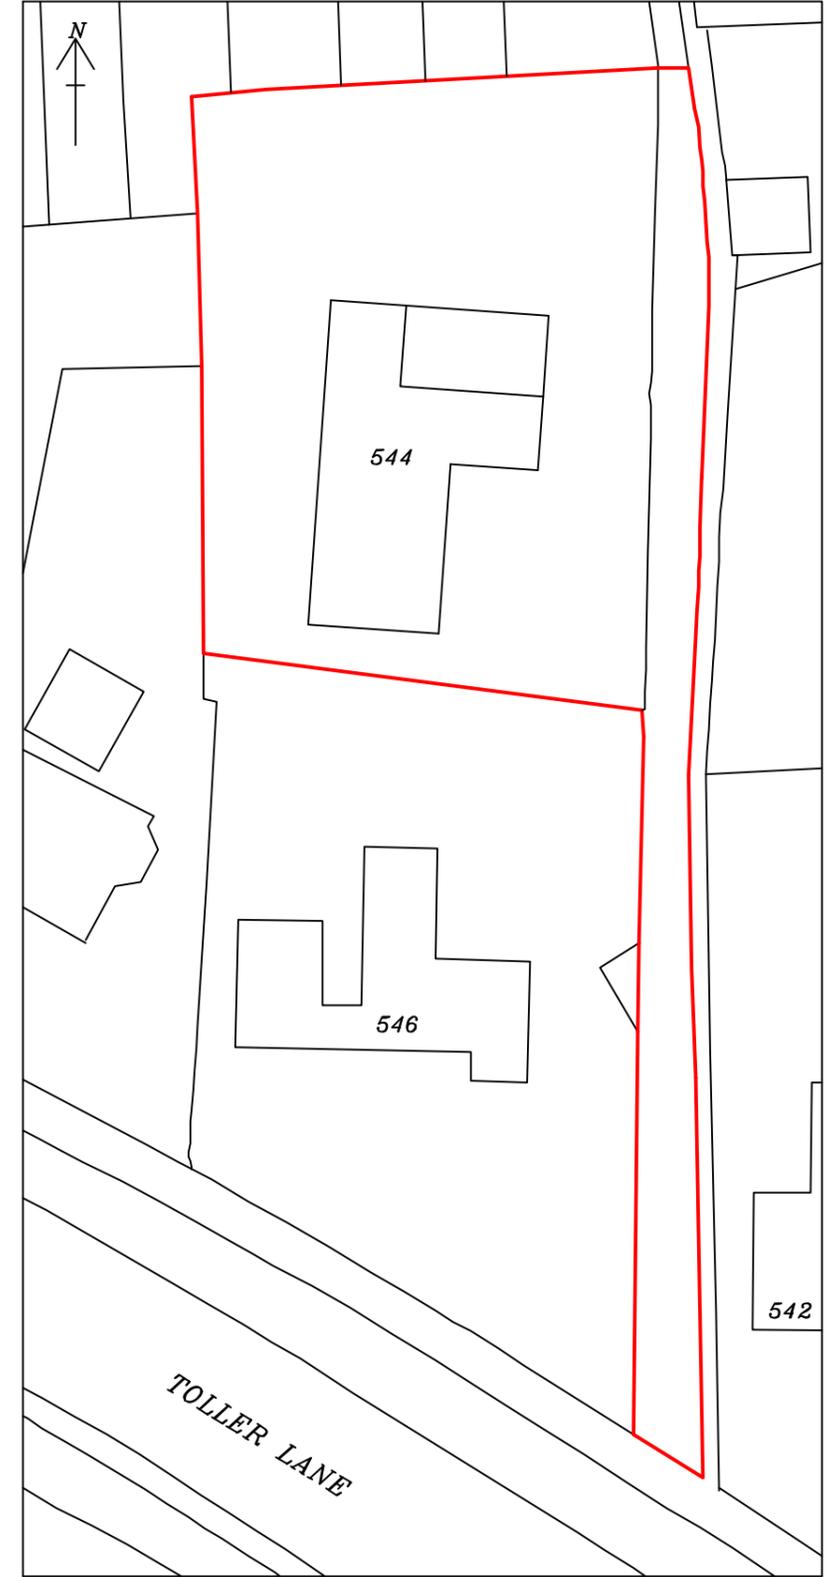

SITE PLAN
SCALE: 1:500

PROPOSED PART DEMOLITION OF EXISTING BUNGALOW TO CONSTRUCT A
2-STOREY DEATCHED HOUSE AT 544 TOLLER LANE, HEATON, BRADFORD,
BD9 5NT, FOR MR TASAWAR AHMED

SCALE: 1:100(A3) DATE: DEC 2022

DRAWN BY: ZESHAN KHAWAJA

PLANNING/BUILD REGS

DRAWING NUMBER: 22/2913/TA6

Khawaja
PLANNING SERVICES
TEL: 01274 618780 MOB: 07956 184960