

Notes:

All work is to be carried out to the latest current British standards Codes of Practice and recognised working practices.


All work and materials should comply with Health and Safety legislation and to be approved by the Local Authority Planning / Building Control Officer.

All dimensions are in millimetres unless where explicitly shown otherwise.

The contractor should check and clarify all dimensions as work proceeds and notify the design team of any discrepancies.

Do not scale off the drawings, if in doubt ask.

Avalon Chartered Town Planning are not liable for work undertaken prior to Full Planning Consent and/or Building Regulations Approval

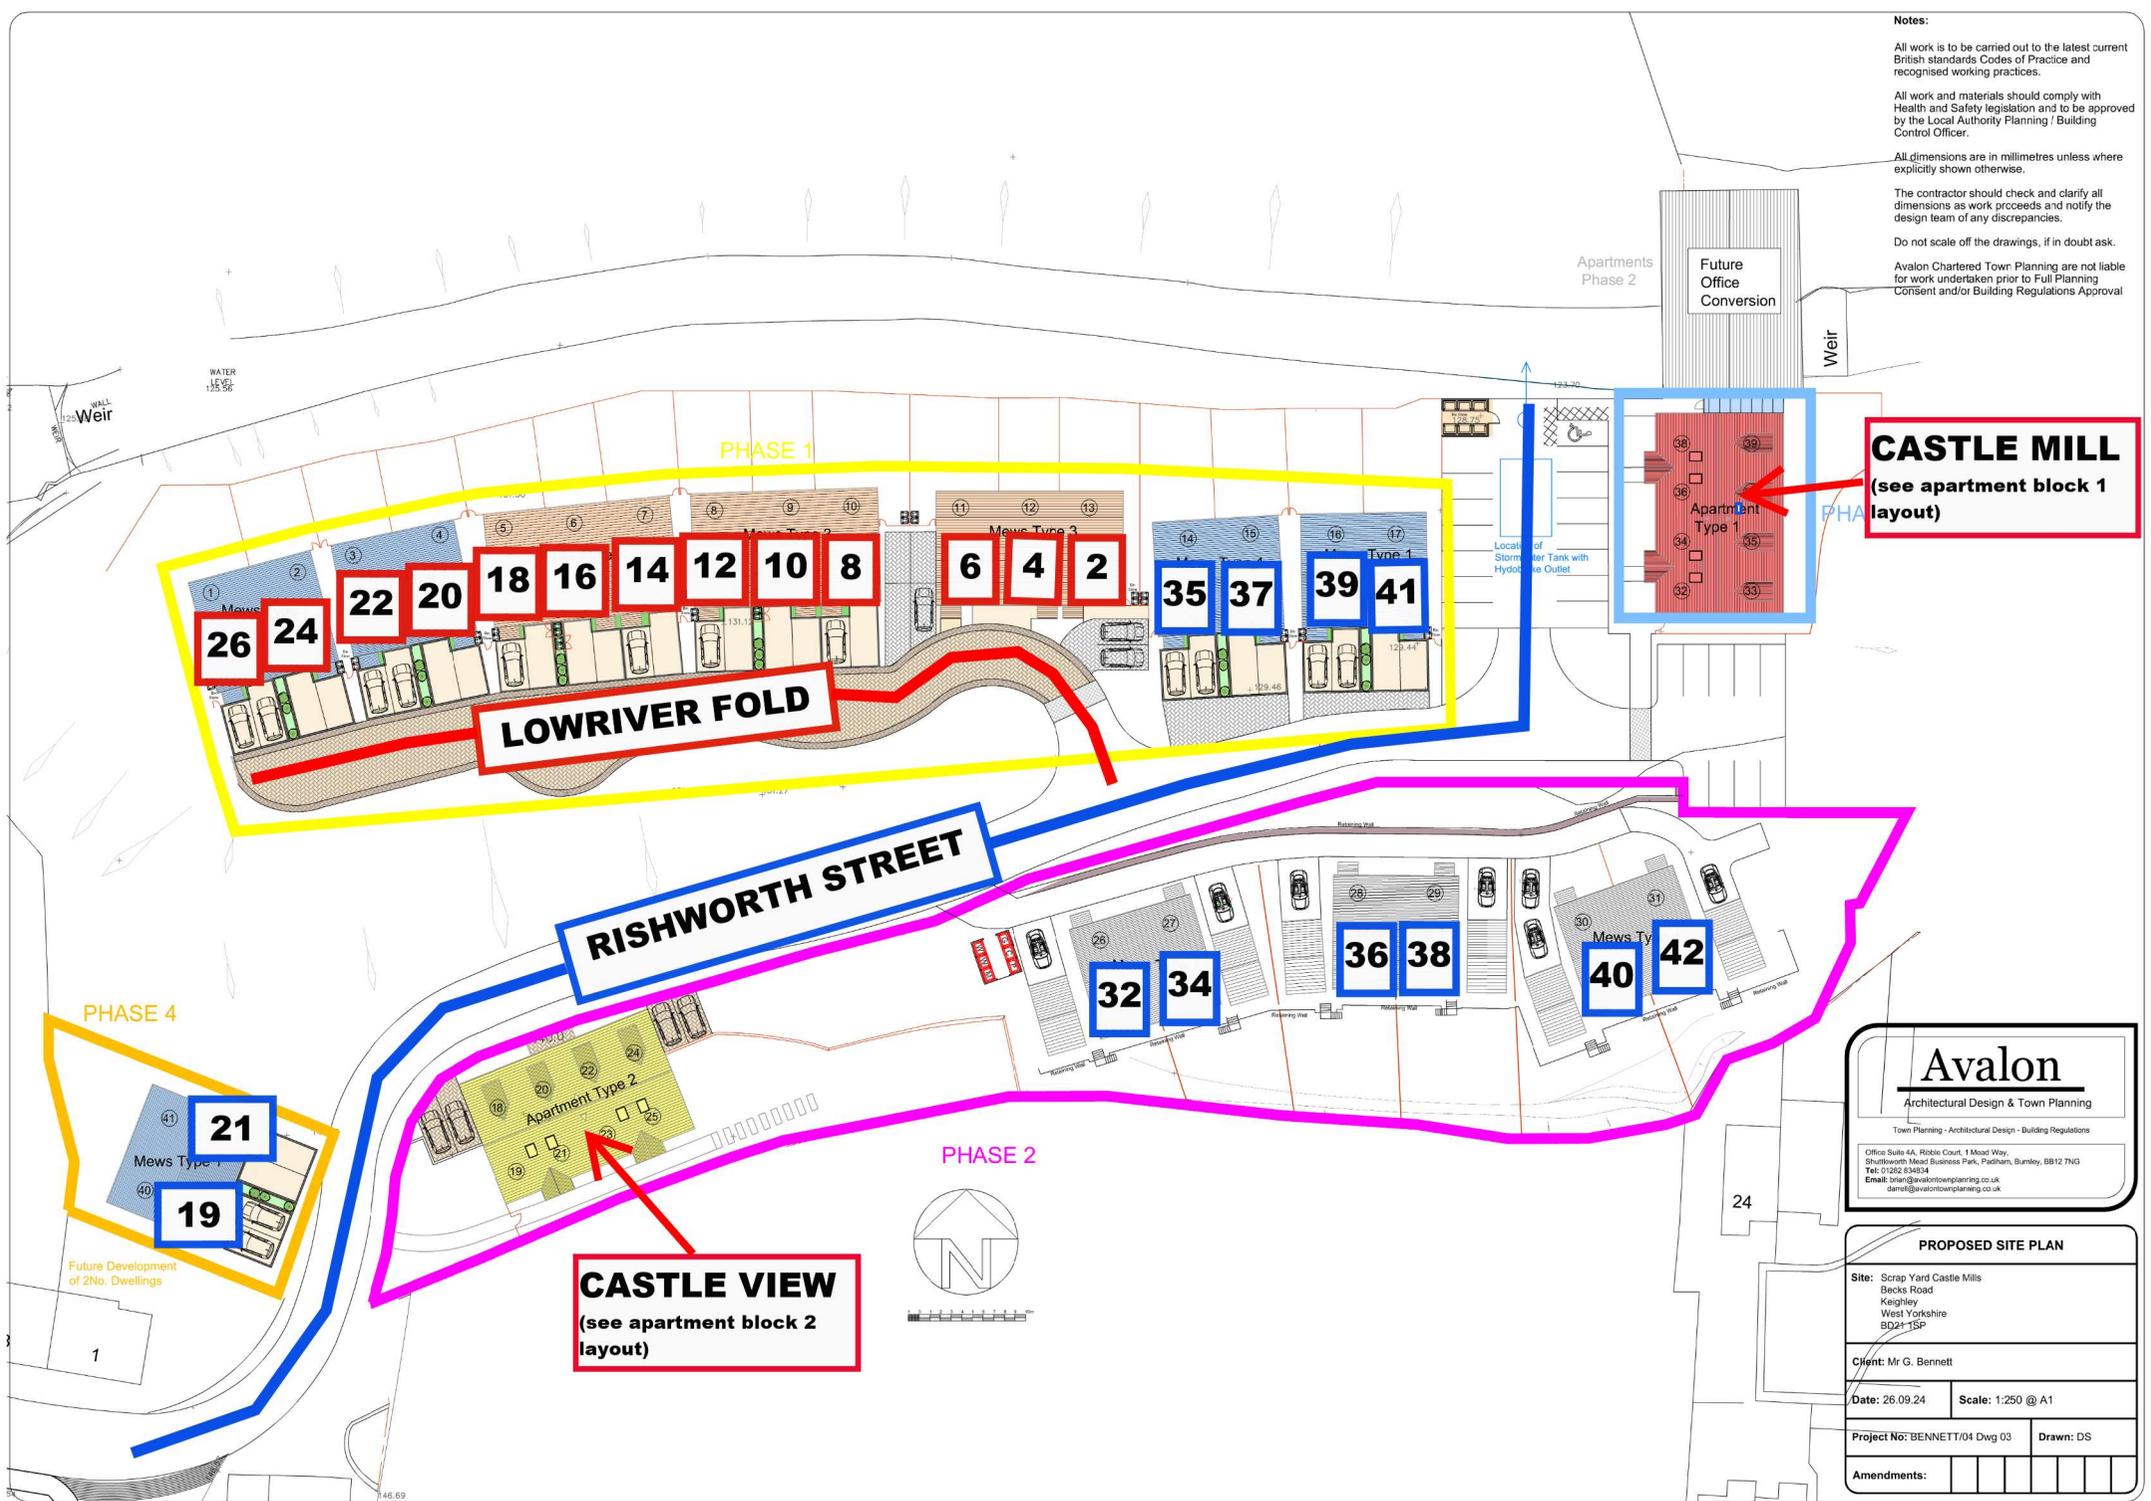

CASTLE MILL
(see apartment block 1 layout)

CASTLE VIEW
(see apartment block 2 layout)

Avalon
Architectural Design & Town Planning
Town Planning - Architectural Design - Building Regulations

Office Suite 4A, Robbo Court, 1 Mead Way,
Shuttleworth Mead Business Park, Padiham, Burnley, BB12 7NG
Tel: 01282 824834
Email: info@avalontownplanning.co.uk
darel@avalontownplanning.co.uk

PROPOSED SITE PLAN	
Site: Scrap Yard Castle Mills Becks Road Keighley West Yorkshire BD21 1SP	
Client: Mr G. Bennett	
Date: 26.09.24	Scale: 1:250 @ A1
Project No: BENNETT/04 Dwg 03	Drawn: DS
Amendments:	