


Rev	Date	By	Checked by
A	03/08/2014	Further to planning application, the following changes have been made to the site plan: 1. A 1.5m wide access to the site, 2. A 1.5m wide access to the site, 3. A 1.5m wide access to the site, 4. A 1.5m wide access to the site, 5. A 1.5m wide access to the site, 6. A 1.5m wide access to the site, 7. A 1.5m wide access to the site, 8. A 1.5m wide access to the site, 9. A 1.5m wide access to the site, 10. A 1.5m wide access to the site.	CM
B	03/08/2014	As per comments on 11/08/14	CM
C	03/08/2014	As per comments on 11/08/14	CM

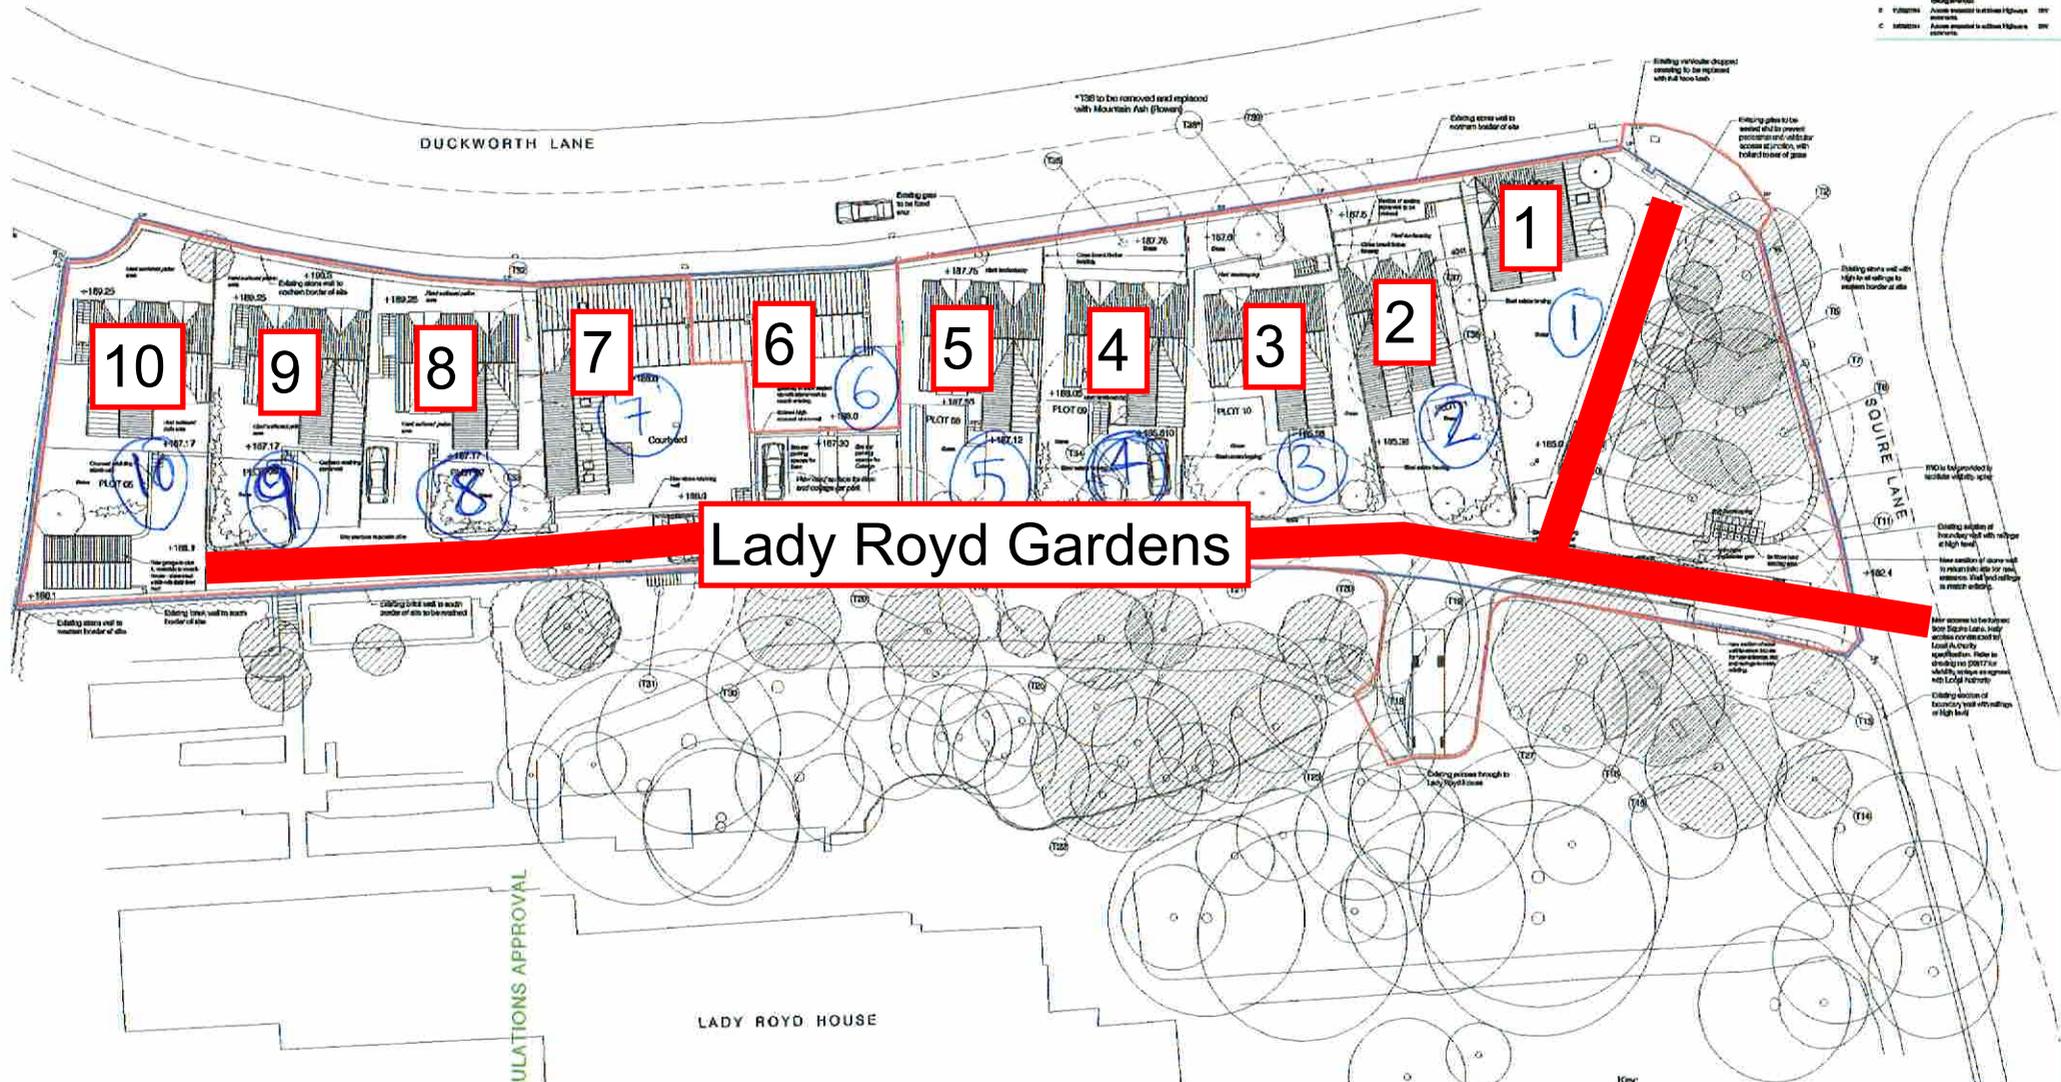

**Lady Royd Gardens**

LADY ROYD HOUSE

THIS IS NOT A BUILDING REGULATIONS APPROVAL

APPROVED  
City of Bradford MDC Planning  
APP NO: 14/00282/FUL

PROPOSED SITE PLAN  
Scale 1:200



- Key:**
- Existing trees to be removed
  - Existing trees to be retained
  - Tree reference - refer to Arboricultural tree survey
  - Proposed shrubbery
  - Proposed trees
  - Site Boundary
  - Site Ownership
  - Shared surface / adopted road

Main Investments Ltd	
Lady Royd House Squire Lane Bradford BD9 6RH	
Proposed Site	
Plan	12/2/13
Scale	1:200 @ A1
Author	CM
Checked	RE
Project	(03) 10
Sheet	7/24-30

