


13. GENERAL:
 EXISTING FOUNDATIONS, LINTELS AND WALLS TO BE CHECKED ON SITE FOR ADDITIONAL LOADINGS.


ALL WORK TO BE IN STRICT ACCORDANCE WITH THE CURRENT BUILDING REGULATIONS & TO COMPLY WITH ALL RELEVANT BRITISH STANDARDS & BUILDING CODES OF PRACTICE.

THIS IS NOT A WORKING DRAWING. ALL DIMENSIONS & LEVELS MUST BE CONFIRMED ON SITE BY THE CONTRACTOR PRIOR TO COMMENCEMENT OF WORK. DO NOT SCALE. USE WRITTEN DIMENSIONS ONLY.

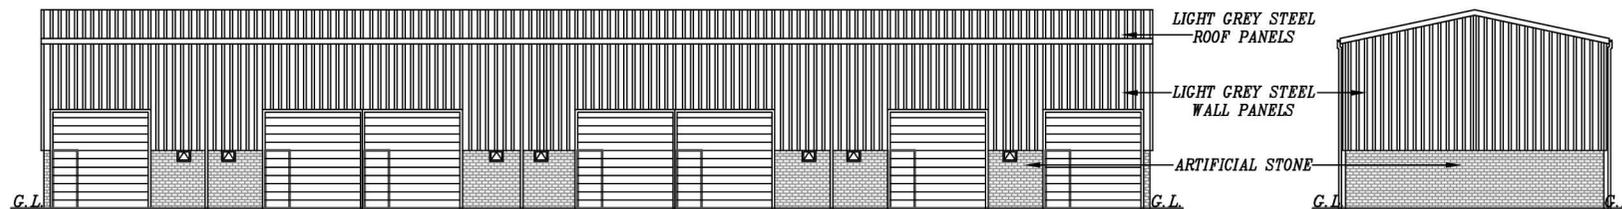

PROPOSED BLOCK B FRONT ELEVATION

PROPOSED BLOCK B SIDE ELEVATION

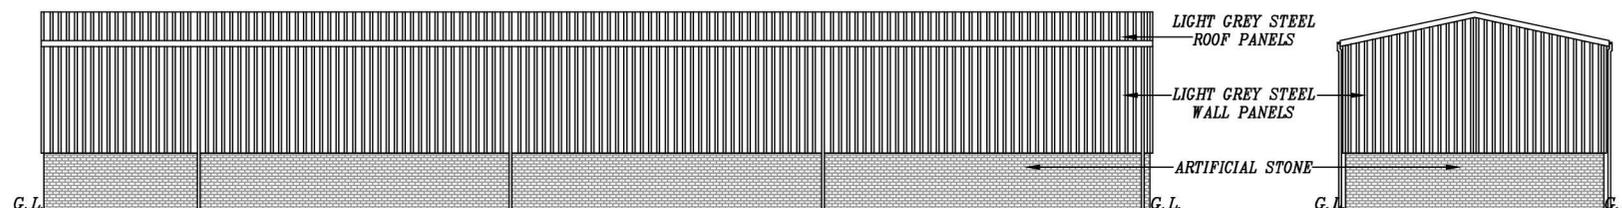

PROPOSED BLOCK B REAR ELEVATION

PROPOSED BLOCK B SIDE ELEVATION

PROPOSED CONSTRUCTION OF LIGHT INDUSTRIAL UNITS AT CAR PARK EAST OF MOUNT STREET, BOWLING BACK LANE, BRADFORD 4, FOR TM70 LTD

SCALE: 1:200(A3)	DATE: SEP 2023	DRAWN BY: ZESHAN KHAWAJA
PLANNING/BUILD REGS	DRAWING NUMBER: 23/2946/TM3A	

Khawaja
 PLANNING SERVICES
 TEL: 01274 618780 MOB: 07956 184960