



SITE BOUNDARY SHOWN RED

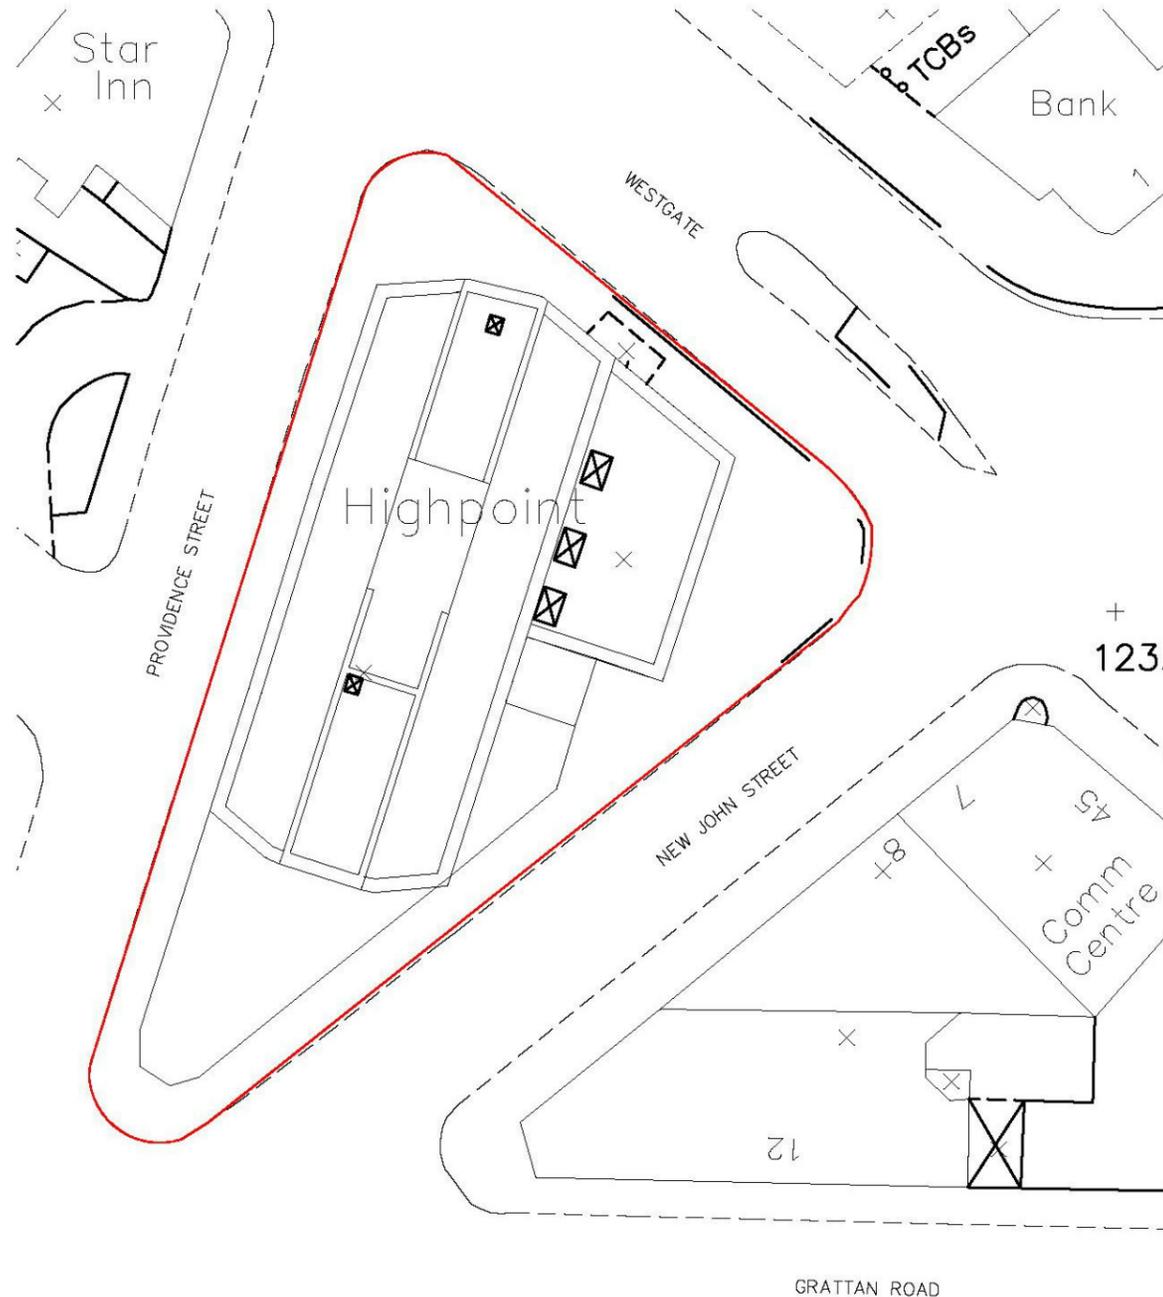

EXISTING SITE PLAN @ SCALE 1:1250




PROPOSED BLOCK PLAN @ SCALE 1:500

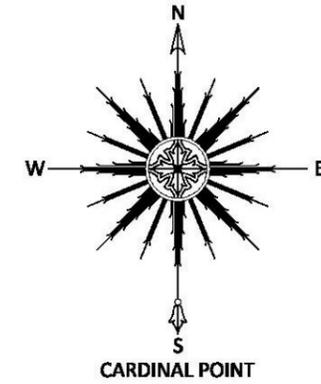

**NOTES:**  
 This drawing is copyright and shall not be reproduced without permission of Beckwith Design Associates.  
 Do not scale from this drawing, use figured dimensions only.  
 It is the Contractor's responsibility to check all dimensions on site.  
 It is the Contractor's responsibility to ensure compliance with the Building Regulations.  
 This drawing is to be read in conjunction with all Structural Engineers drawings.  
 This drawing is to be read in conjunction with all HIA's relevant drawings and schedules.

KIV - 1-1250

REVISIONS: A3

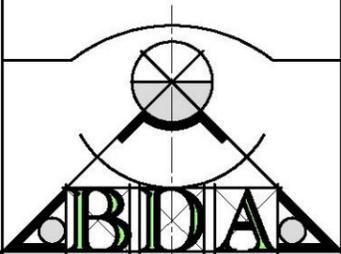

**BECKWITH DESIGN ASSOCIATES LTD**  
 ARCHITECTURAL DESIGN & PROJECT MANAGEMENT CONSULTANTS

VICTORIA MILLS  
 SALTS MILL ROAD  
 SHIPLEY  
 BD17 7BP  
 Tel: 01274 609670  
 Fax: 01274 551235  
 E-mail: bekw@bdesign.co.uk  
 Website: www.beckwithdesign.co.uk

CLIENT

**CIRCUS DEVELOPMENT (BRADFORD) LTD**  
 3 PARK SQUARE, LEEDS. LS1 2NE

LOCATION:

**HIGHPOINT BRADFORD**

PROJECT:

**RESIDENTIAL ACCOMMODATION**

DRAWING TITLE:

**Site & Block Plan**

SCALE: 1:1250, 1:500	DRAWN: GAB
DATE: JANUARY 2019	CHECKED: AL

DRAWING N°:

**329PL-HP-PL-01**