


NOTES:

1. CONTRACTORS AND SUB-CONTRACTORS MUST CHECK AND AGREE ALL DIMENSIONS BEFORE PREPARING SHOP DRAWINGS OR COMMENCING WORK ON SITE.
2. CONTRACTORS ARE RESPONSIBLE FOR INFORMING THE DESIGNER OF ANY DISCREPANCY DISCOVERED ON THIS DRAWING OR BETWEEN THIS DRAWING AND ANY OTHER RELATED DOCUMENTS. WORK TO BE CARRIED OUT AS SHOWN ON THIS DRAWING.
3. WRITTEN DIMENSIONS ONLY ARE TO BE USED FROM THIS DRAWING-IF ANY DOUBTS EXIST-ASK FOR CLARIFICATION.


THIS DRAWING AND THE COPYRIGHTS AND PATENTS THEREIN ARE THE DESIGNER'S PROPERTY AND MAY BE USED OR REPRODUCED ONLY UNDER CONTRACT.

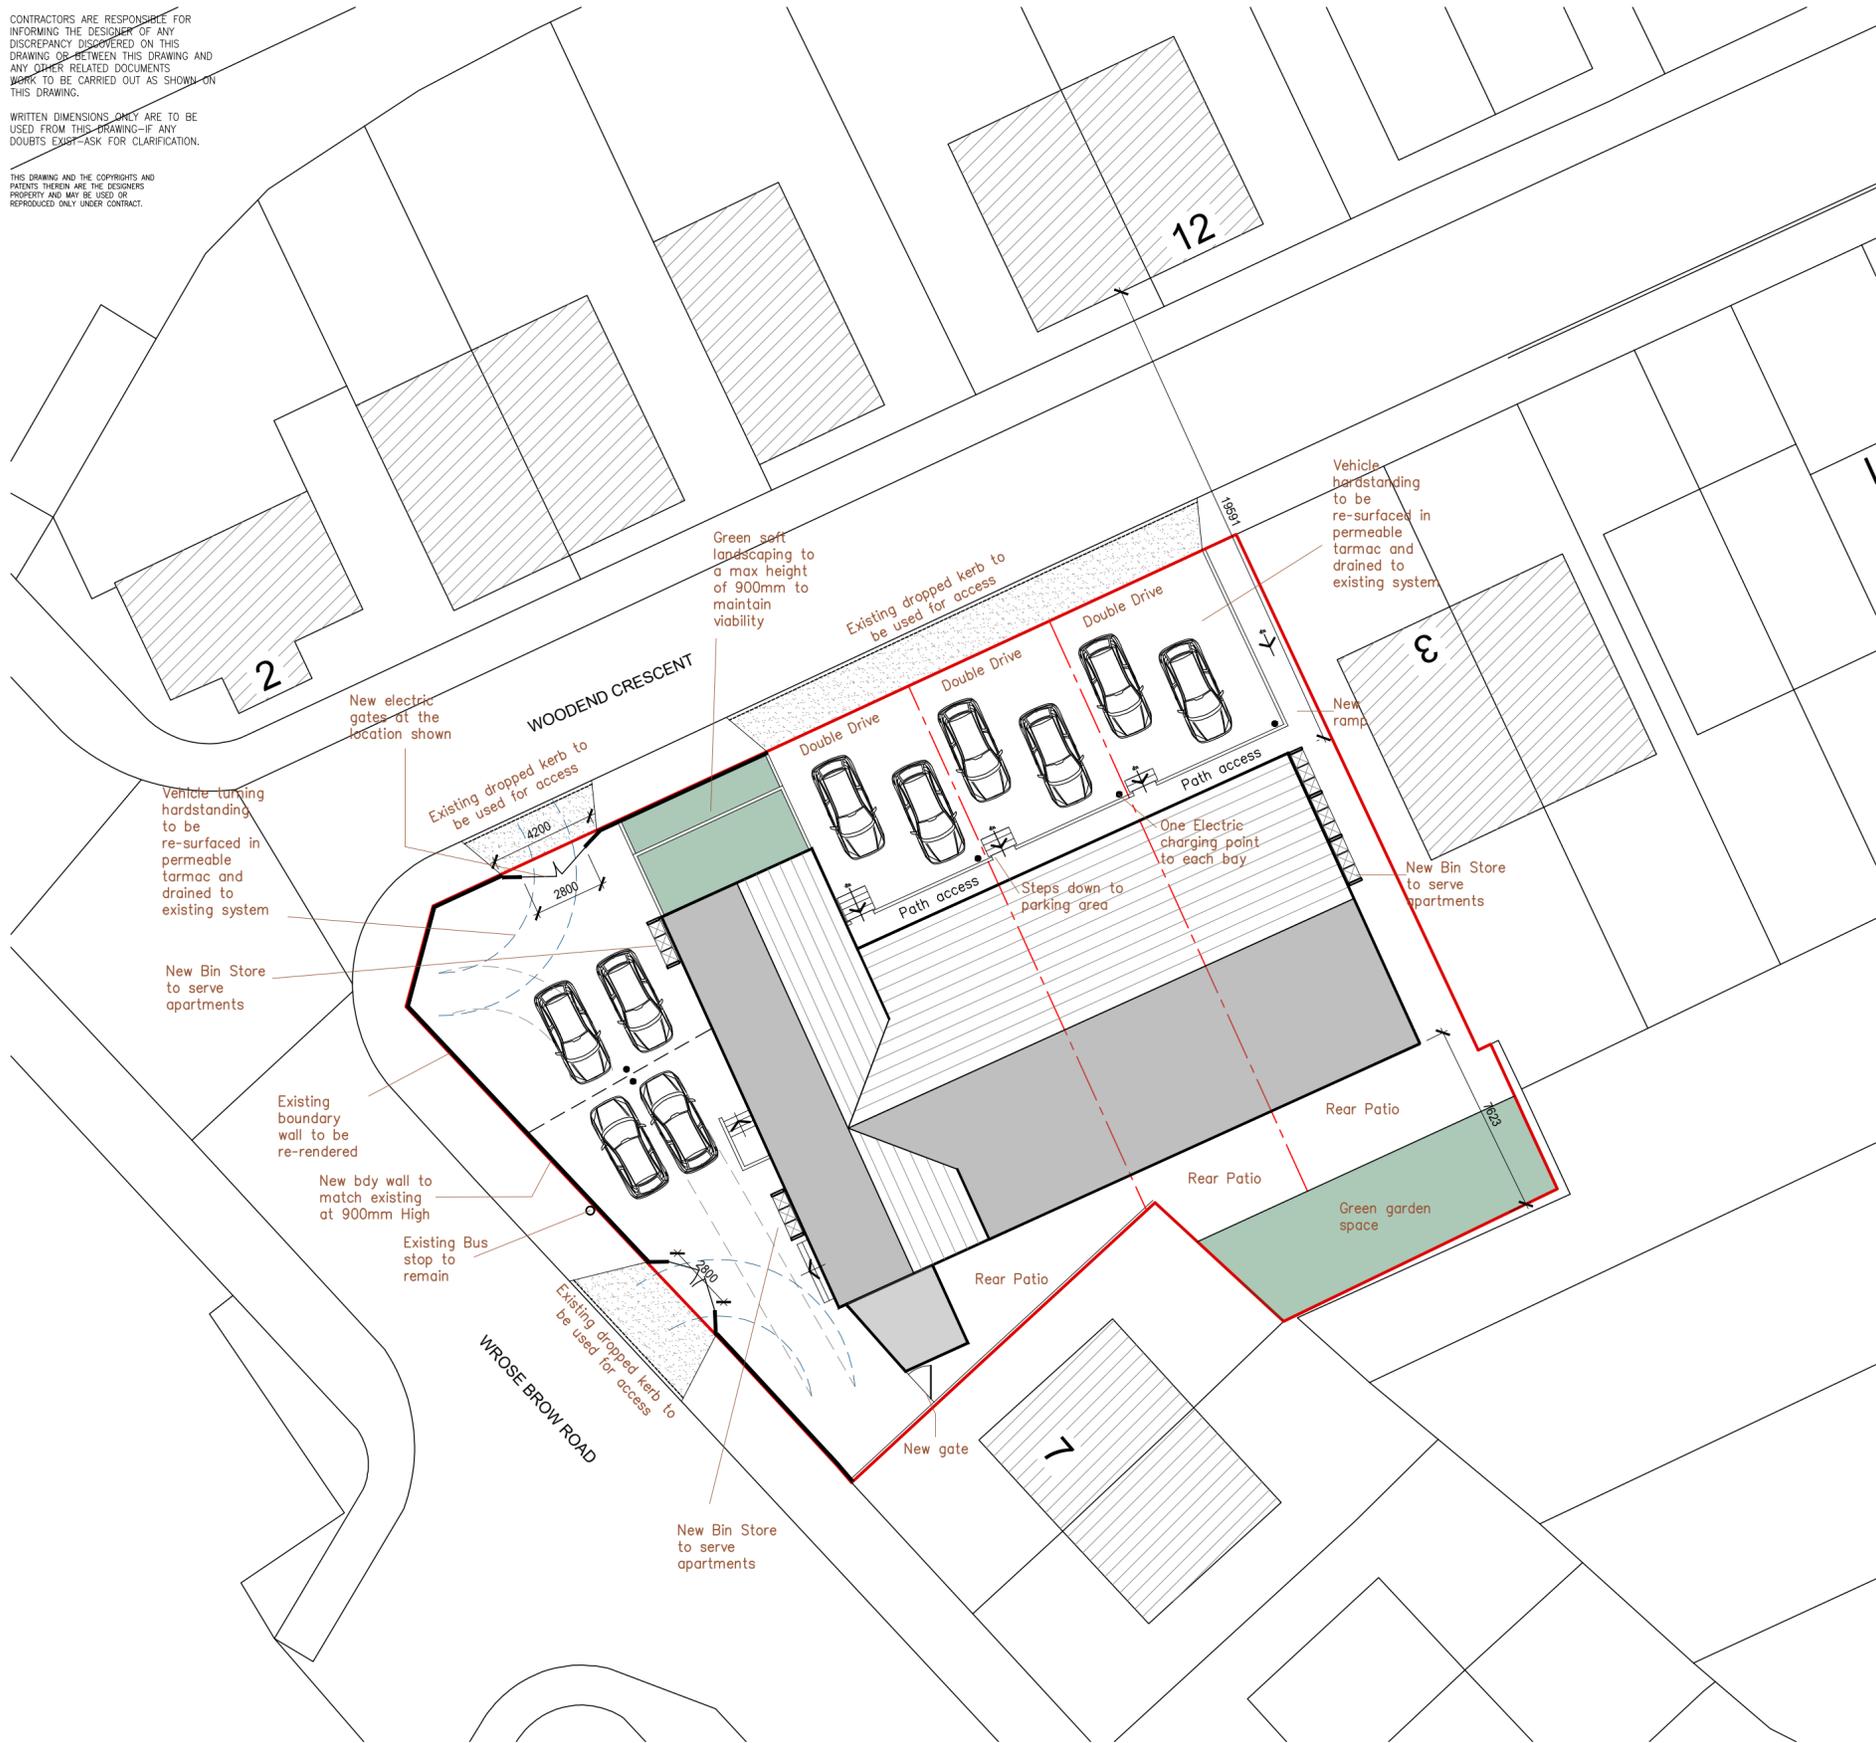

**PROPOSED SITE PLAN
SCALE 1 : 200**




**LOCATION PLAN
SCALE 1 : 1250**

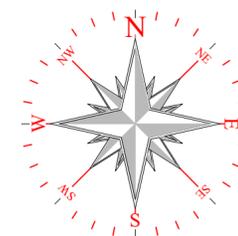

P.D ARCHITECTURAL SERVICES

Plans drawn for local authority approval

- Domestic Extensions
- Loft Conversions
- New garages / Conservatories
- New Homes

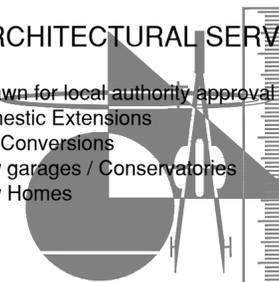

Tel: 07867784564

Free Consultation / Survey

Title: PROPOSED SITE PLAN AND LOC PLAN

Project: PROPOSED CHANGE OF USE FROM PUBLIC HOUSE TO CREATE 5 APARTMENTS AT 1 WOODEND CRESCENT SHIPLEY BD18 2PA

Client: IQBAL INVESTMENT PROPERTIES LTD

Scale: 1:100

Drawn: P.M

Rev

Date: SEPT 24

PDA 24-114-002

A