




PROPOSED FRONT ELEVATION

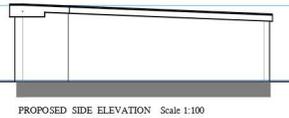


PROPOSED SIDE ELEVATION Scale 1:100

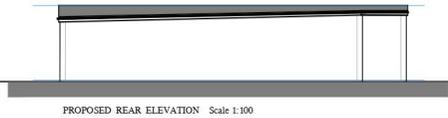


PROPOSED REAR ELEVATION Scale 1:100

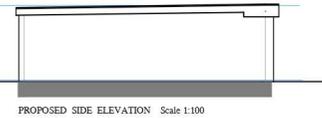


PROPOSED SIDE ELEVATION Scale 1:100

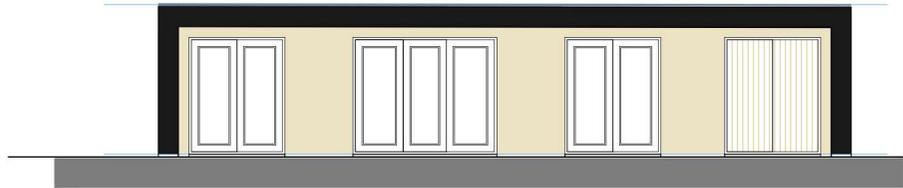

PROPOSED FRONT ELEVATION

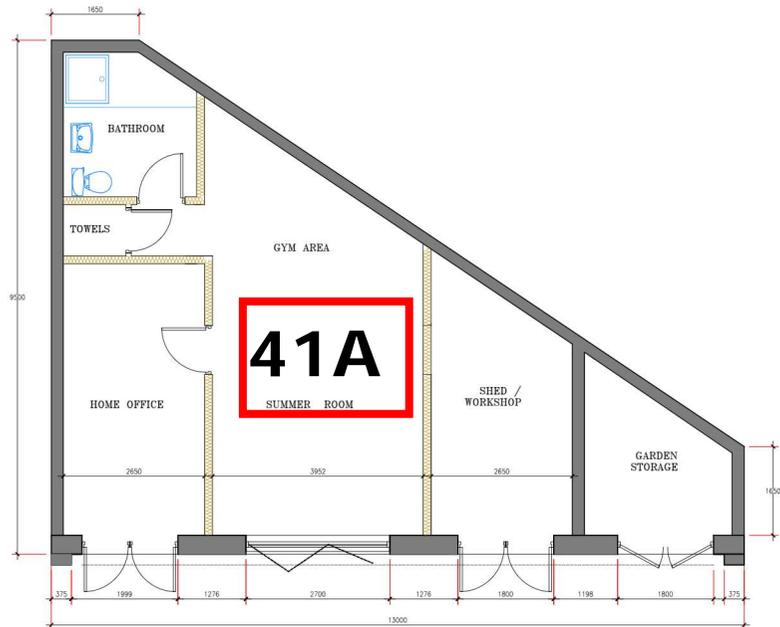

PROPOSED GROUND FLOOR PLAN
Scale 1:50

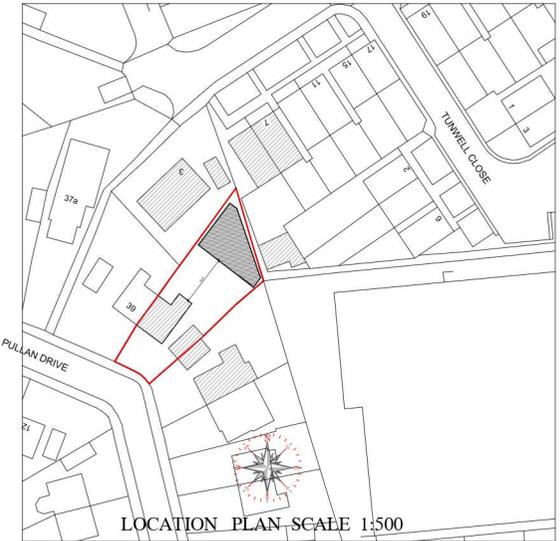

MATERIALS
ROOF FIBREGLASS WITH PVC TRIM AND BOX SECTION IN BLACK

WALLS BLOCK AND RENDER TO MATCH TO FRONTAGE.
CEDAR EFFECT TIMBER CLADDING TO ALL OTHER ELEVATIONS
TIMBER FRAMED WITH INSULATION TO INTERNAL SECTION

WINDOWS AND DOORS UPVC DOUBLE GLAZED UNITS

P.D ARCHITECTURAL SERVICES

- Plans drawn for local authority approval
- Domestic Extensions
 - Loft Conversions
 - New garages / Conservatories
 - New Homes

Tel: 07867784564

Free Consultation / Survey

Title: EXISTING AND PROPOSED PLANS

Project: PROPOSED GARDEN BUILDING
AT 41 PULLAN DRIVE
BRADFORD
BD2 3RW

Client: MR Z KHANUM

Scale: 1:50 & 1:100 Drawn: (P, YL) Rev

Date: SEPT 23 PDA 21-161-001. B