



Proposed

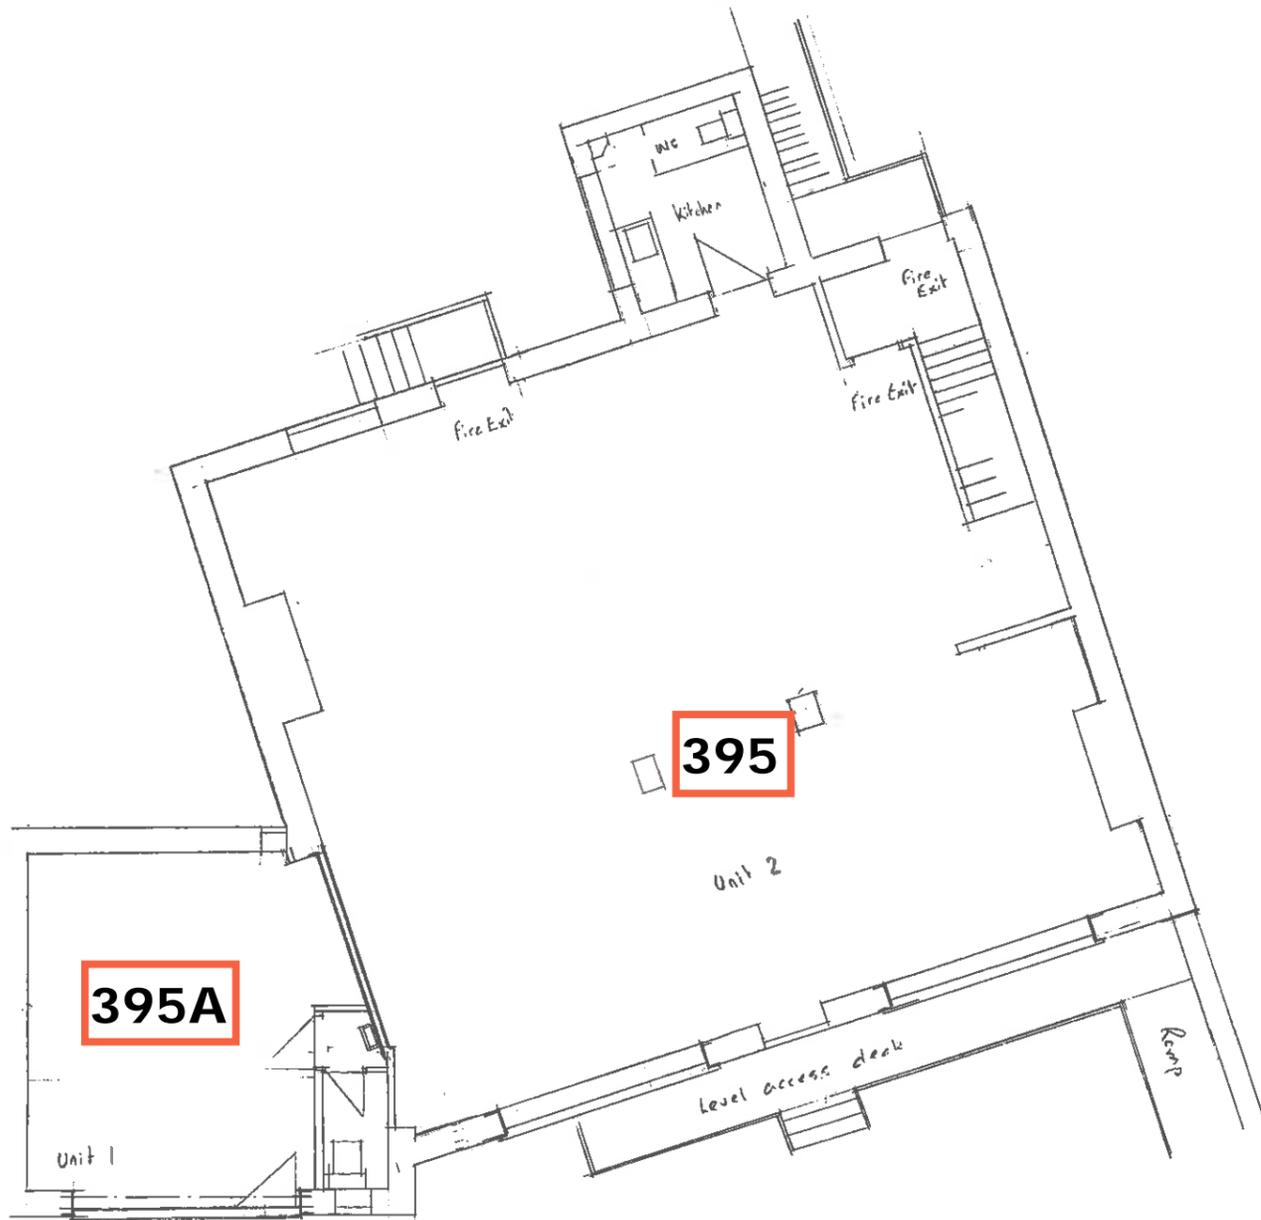

Ground floor Plan

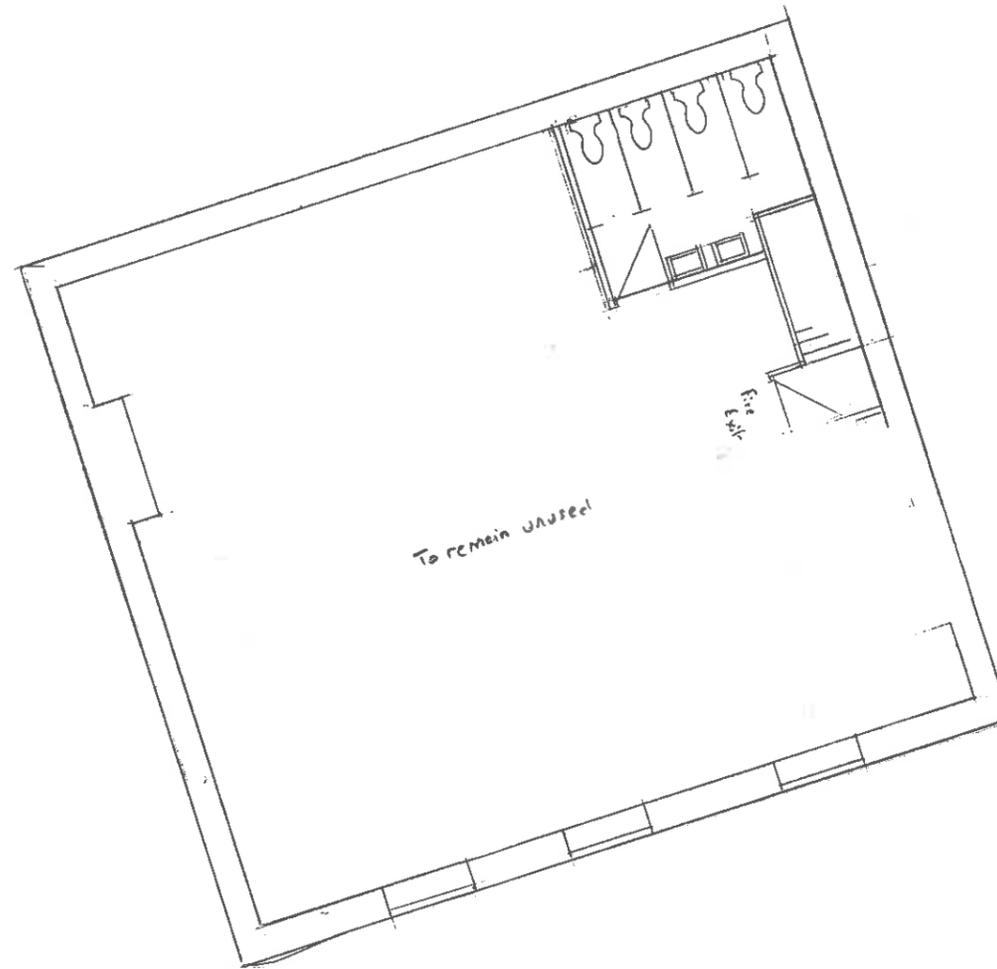

First floor Plan

Proposed change of use of Public House to 2 no ground floor shop units

at 395 Thornton Road, Thornton, Bradford BD13 3JN
for Mohammed Arfan Esq.

Scale: 1:100 @ A3
Date: December 2020
Drawing No: 0579/2

Jeff Redmile
Architectural Plans
36 Rombalds Drive
Gilstead, Bingley BD16 3NB
Tel. 01274 567891/07976 289547

J. Redmile shall not be responsible to

All work to be in accordance with the current Building Regulations and to the satisfaction of the Building Inspector