
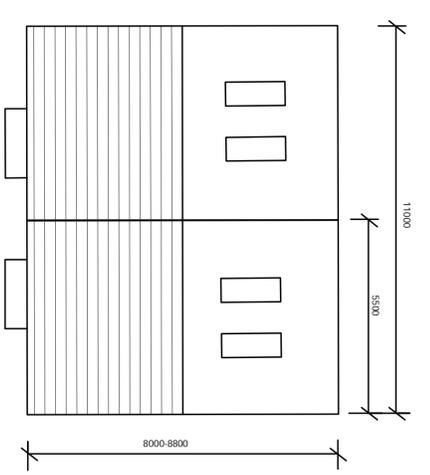


INDICATIVE ELEVATIONS

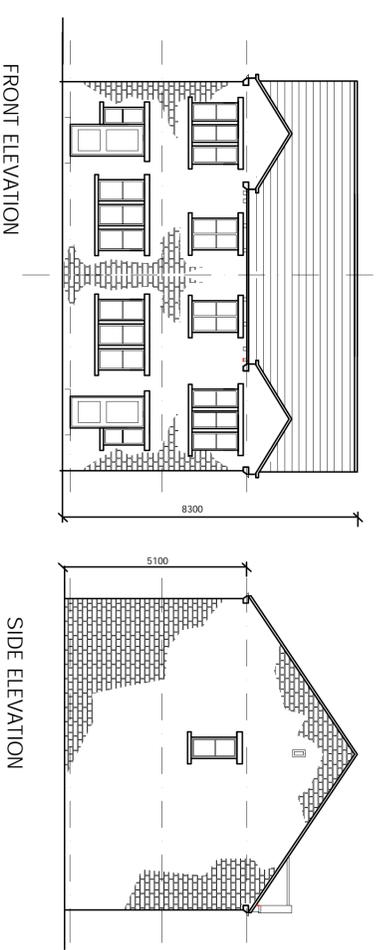

MOD A: Plot 1 & 2 adjusted to give 17.5m to rear of properties on west street. OCT 15
 REVISIONS
 MOD A: Plot 6 & 7 moved to give 17.5m and indicative elevations added. SEPT 15
 NOTES:-
 All work to be carried out in accordance with the current Building Regulations.
 The site plan and elevations are indicative only and do not constitute a contract or any
 contract documents. Always work to written dimensions as a preference to
 scaling. Please query if in doubt.
 This drawing is copyright and must not be reproduced or copied without
 permission.

DRAWING
 PLAN AS PROPOSED
 RESIDENTIAL DEVELOPMENT
 CONTRACT
 SITE AT:-
 UNDERCLIFFE ROAD
 BRADFORD
 CLIENT
 MR SABIR

DRAWING No. SR-1482-1a SCALE 1:200 DATE MAY 2013

S R Design

UNIT 1, DYSON STREET ARCHITECTURAL TECHNICIANS
 HEATON PROJECT MANAGERS
 BRADFORD LAND SURVEYORS
 BD9 4DE
 TEL/FAX: 01274 548551
 MOD: 01980 215013
 Chartered Institute of
 Architectural Technicians