
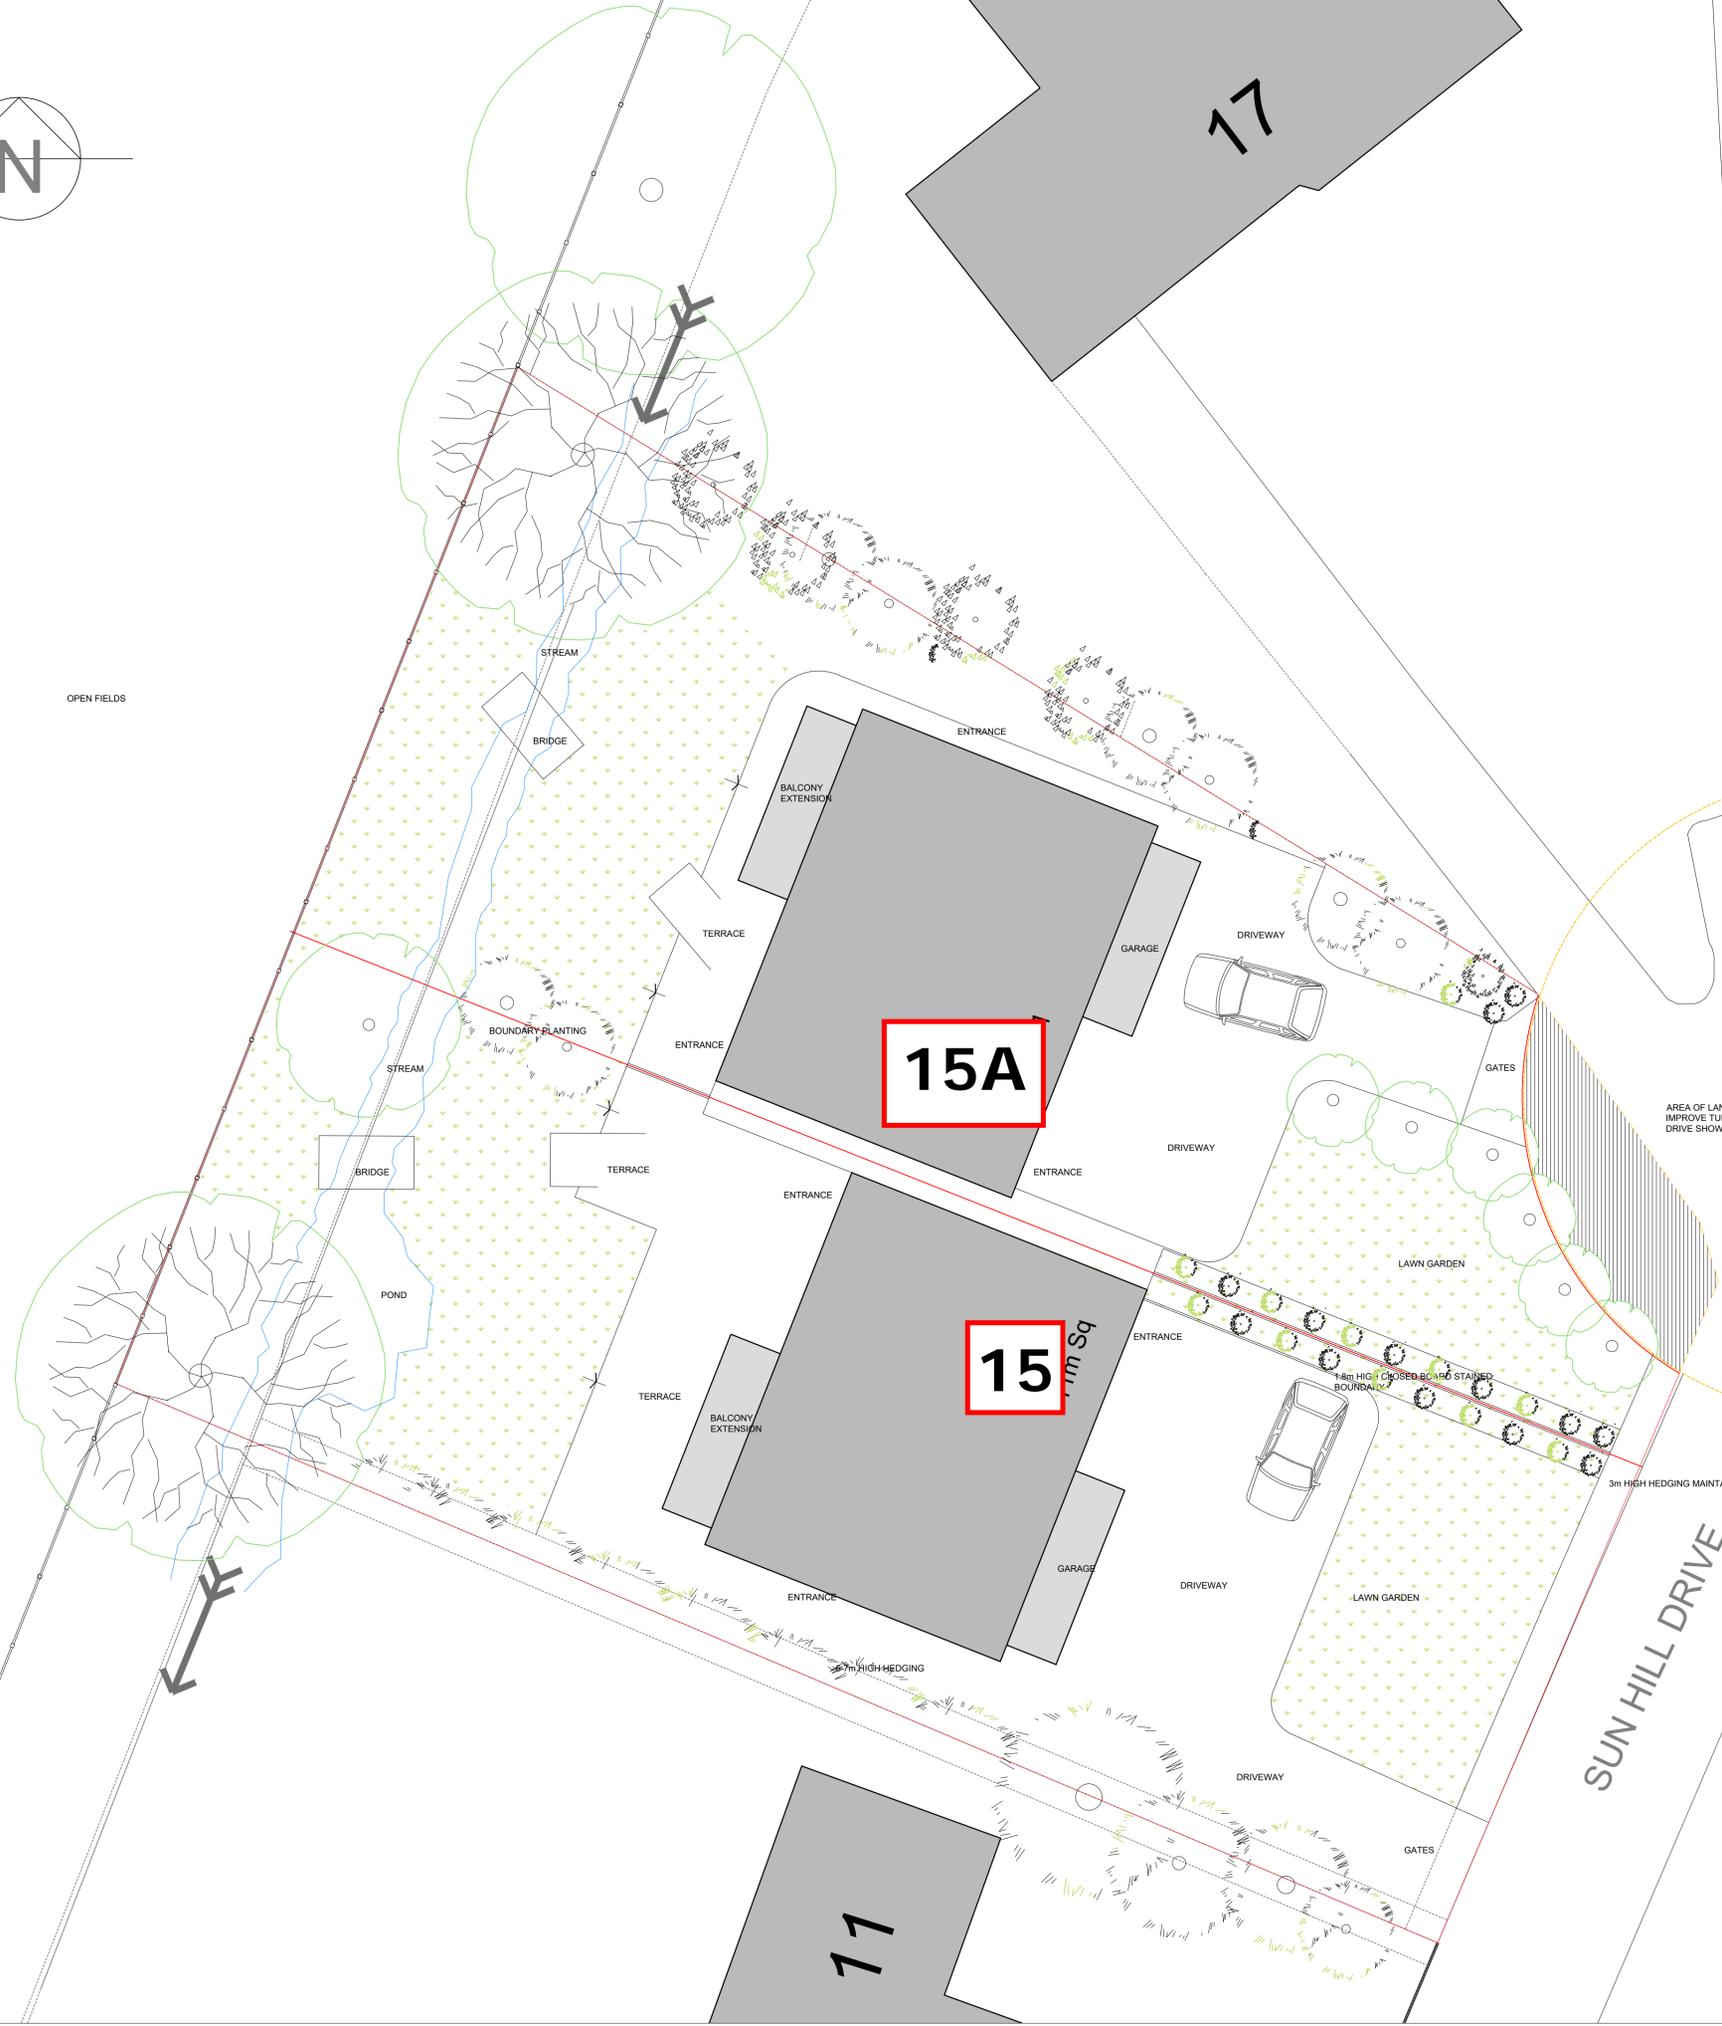
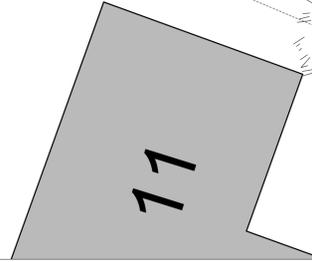
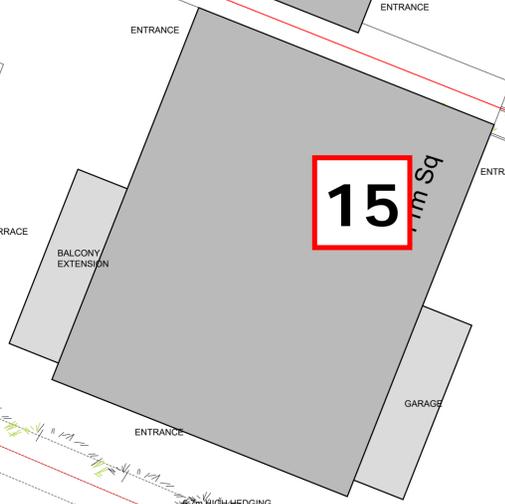
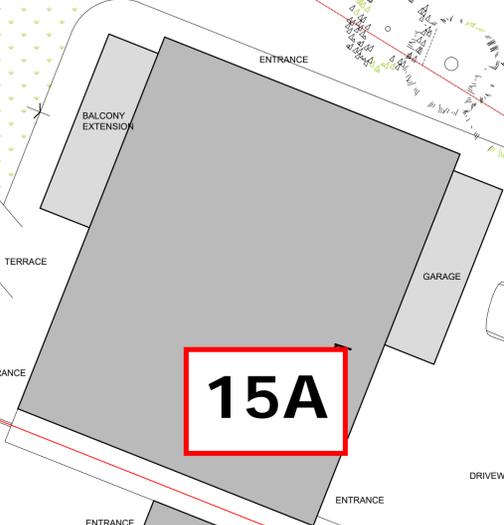
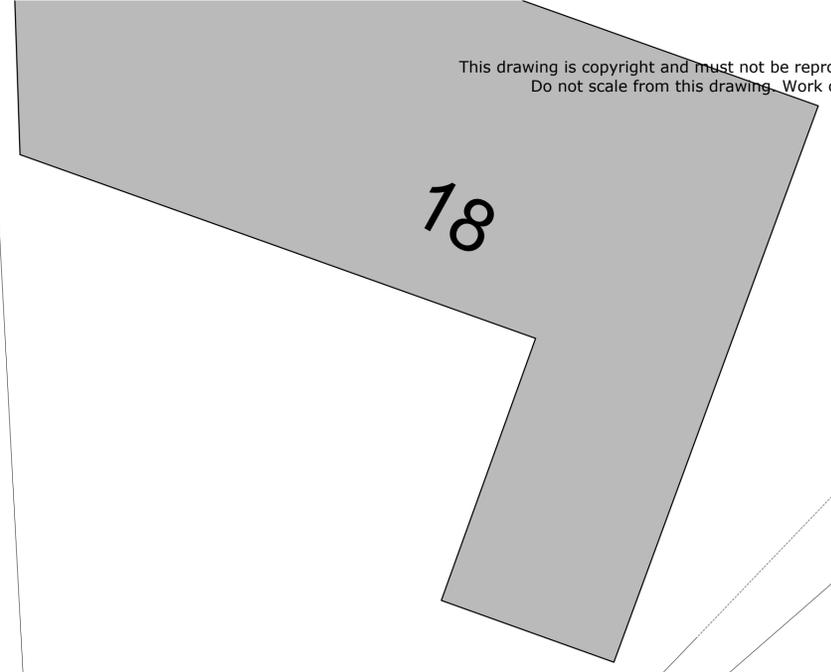


OPEN FIELDS

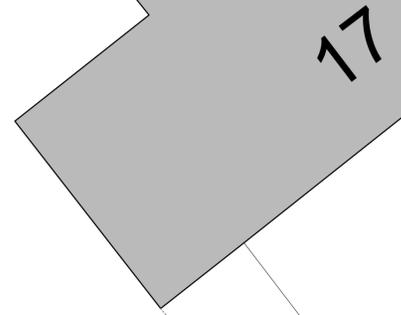

AREA OF LAND 'RELINQUISHED' TO IMPROVE TURNING HEAD OF SUN HILL DRIVE SHOWN HATCHED

SUN HILL DRIVE

Revision	Issued for
	PLANNING PURPOSES
Project	PROPOSED DEVELOPMENT AT
	No15 Sun Hill Drive Baildon BD17 5BL
Client	Mr & Mrs S Hardcastle
Drawing	PROPOSED SITE PLAN
Project No.	Scale
2021-205-01	1/100 @A1
Dwg No.	Date
02	August 2021

Architecture Interiors
+44 (0)7815 185 489
Riverside Design Studios
Salts Mill, Saltaire, W. Yorks
BD18 3LA
freshio9@gmail.com paul