


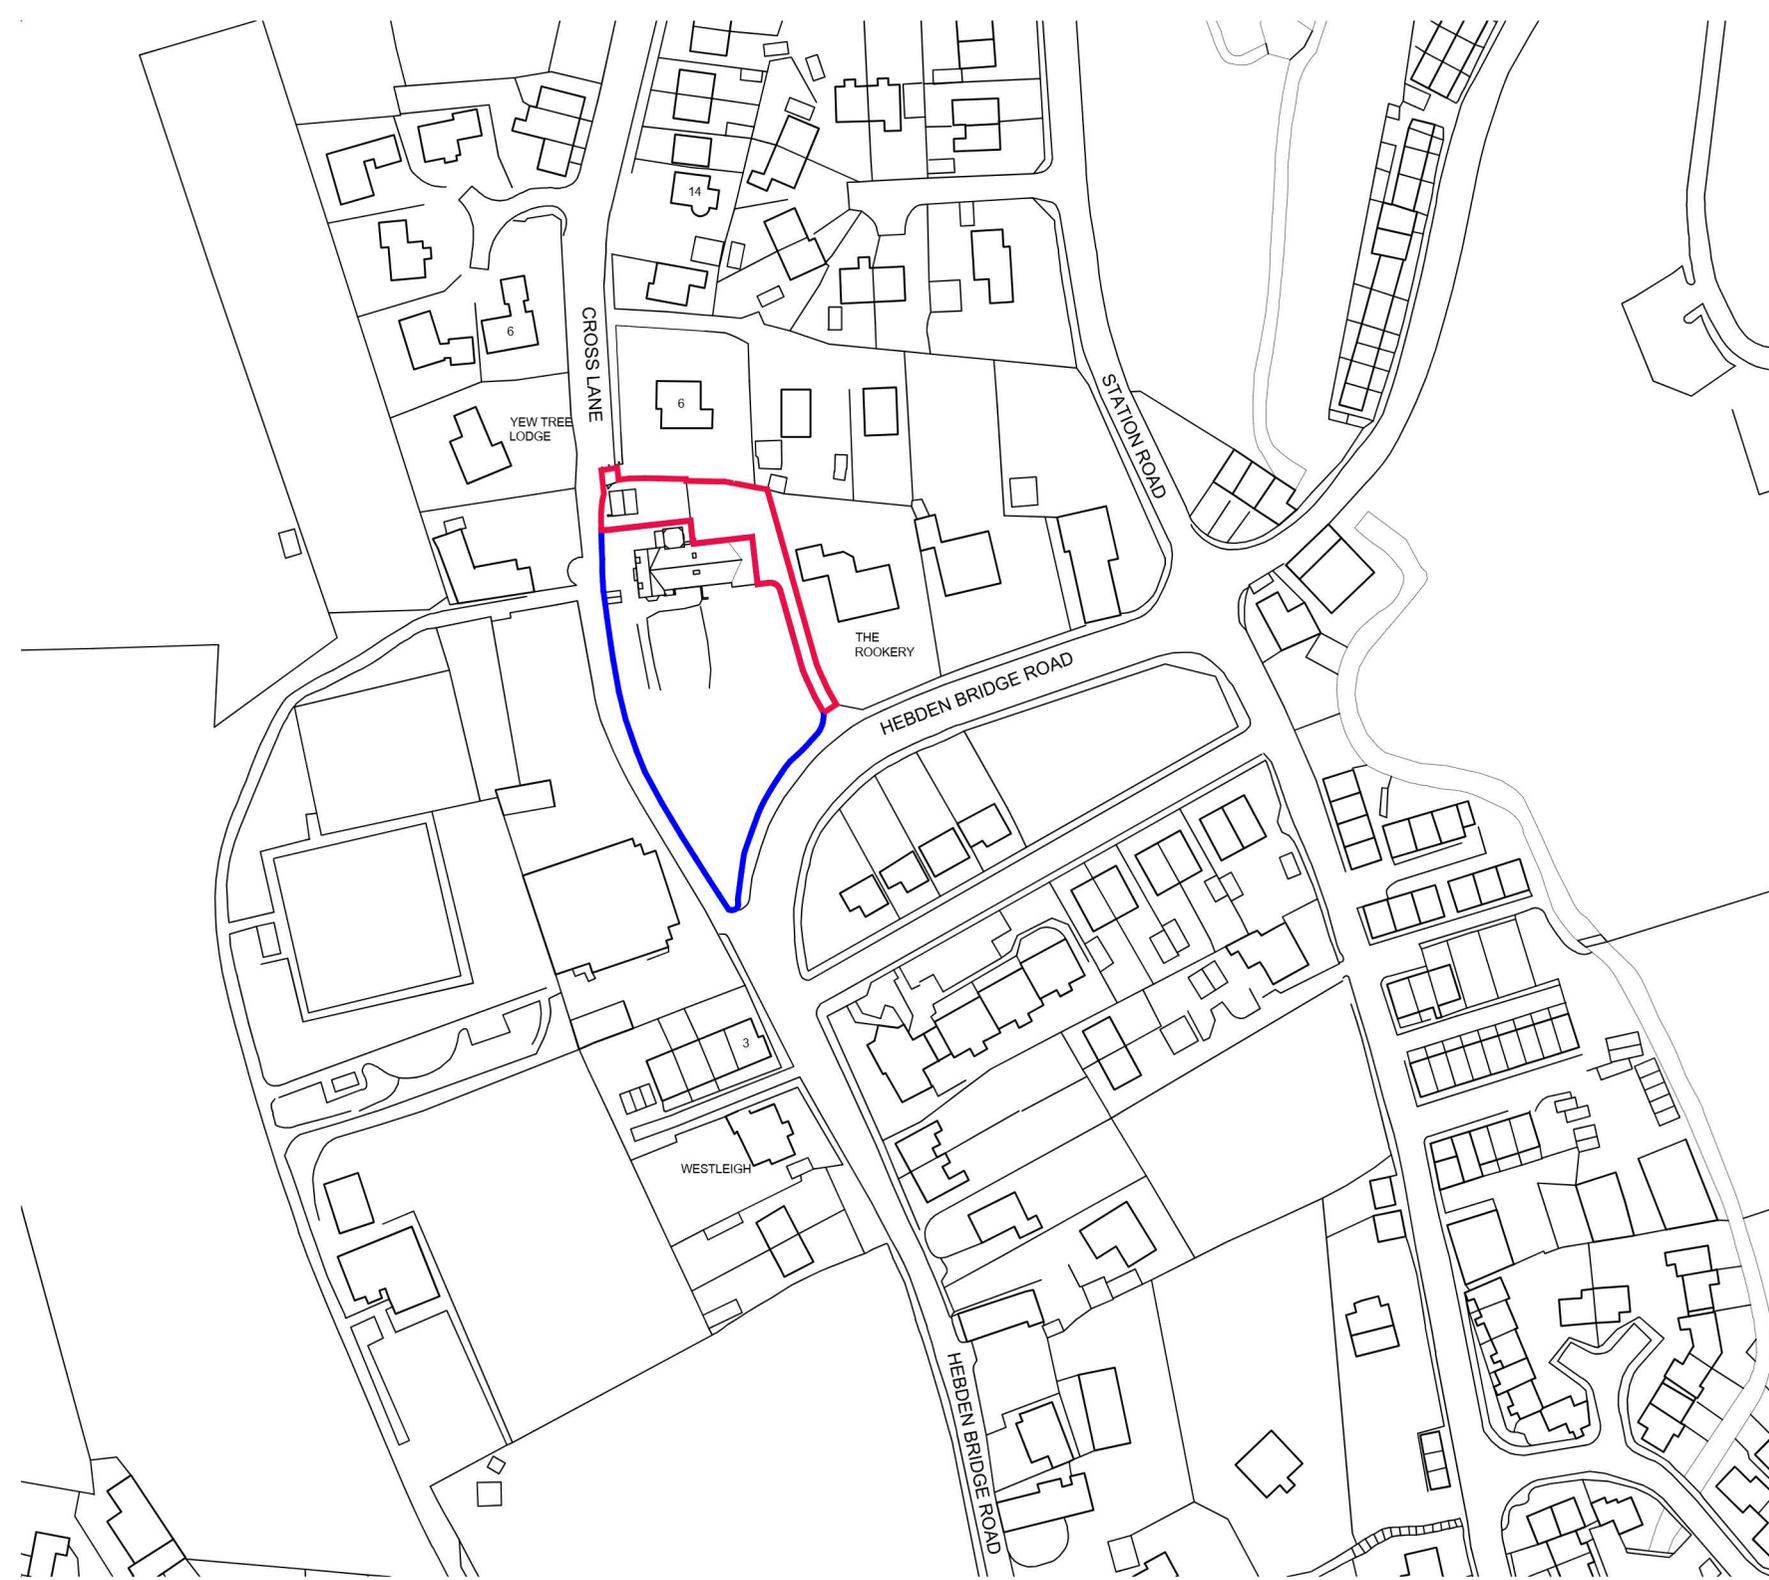

LOCATION PLAN 1:1250



MHA ARCHITECTURE

Bethel Hall
Morton Lane
East Morton
West Yorkshire
BD20 5UE

T: East Morton Office: 01274 512639
Leeds Office: 0113 2732706

Proposed Residential Development
Whin Knowle
Oxenhope
for
Mrs N Denny

Existing Location Plan

Date:	Drawn By:	Checked By:	Scale: A3@
Jan' 25	TP		1:1250
Project No:	Drawing No:	Revision:	
4175	022	-	