


No.	Amendment	Date
A	Plot 84 Mirrored and relocated, new ownership reflected and retaining walls shown as gabions	02/09/21
B	Include retaining walls as agreed in 20/01378/FUL	14/06/22

© Copyright - Reader Tinsley Designs Ltd 2022
 This drawing has been produced for the stated client and project and is submitted as part of a planning application. It is not intended for use by any other person or for any other purpose.

Scale 1:1250

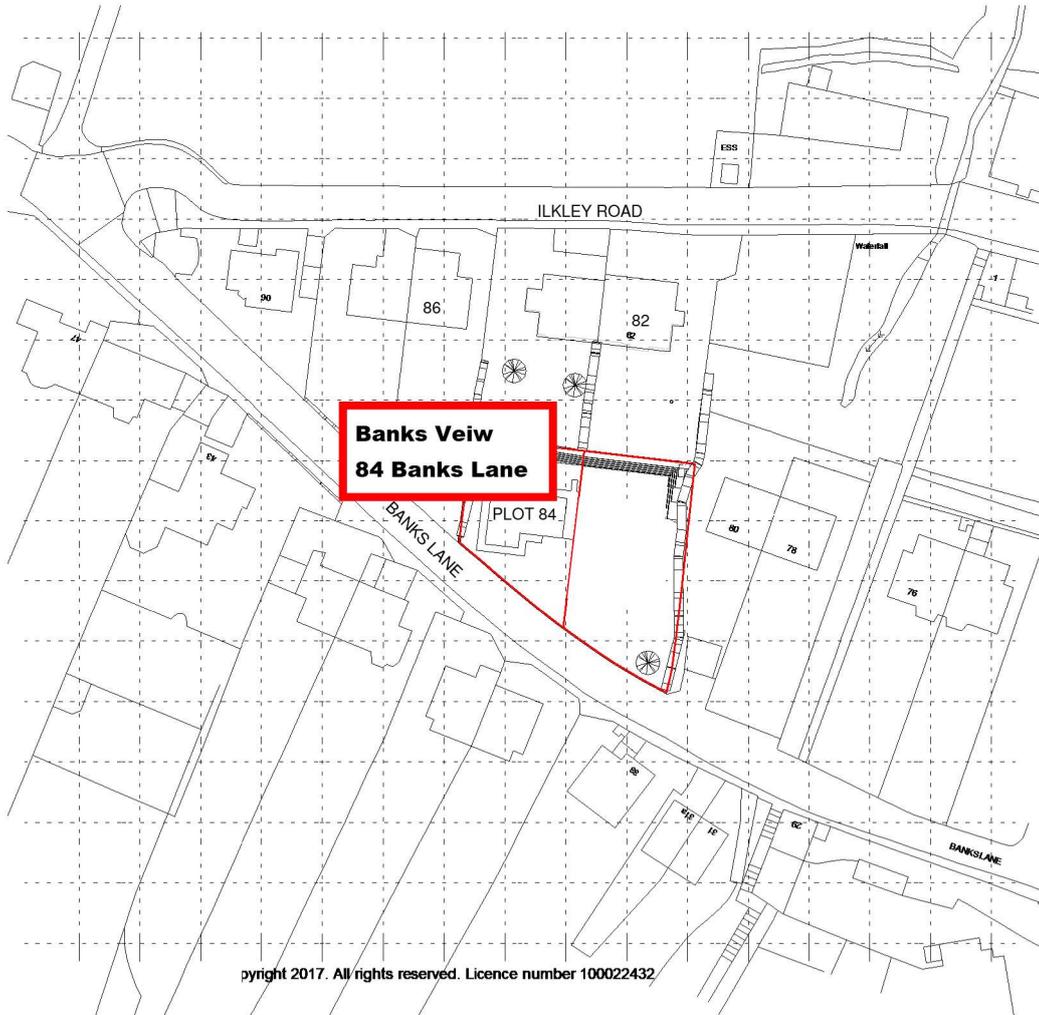

Copyright 2017. All rights reserved. Licence number 100022432

Existing SITE LOCATION

1 : 1250

Solo Developments & Construction Ltd
 82-84 Banks Lane
 Riddlesden
 Keighley BD20 5PJ

Two new dwellings with new access to Banks Lane

SITE LOCATION PLAN

Project number 487

Date 14 June 2022

Drawn by PT

Checked by LR

487-01B

Scale (@A4)

1 : 1250



Reader Tinsley Designs Ltd
 Architectural Services



Registered Office: 9 St Hildas Rd, Harrogate, HG2 8JX - 07801042593 - info@rtdesigns.co.uk - www.rtdesigns.co.uk