


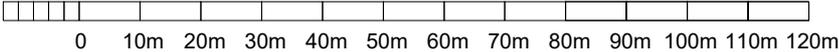

scale bar 1:1250



Rev A 14/11/25 - Red Line Ammended



01535 630772

info@larkarchitects.co.uk www.larkarchitects.co.uk

client: Luke & Eil Williams

project: 44 & 45 Bridge Road, Silsden.

drawing: Location Plan

status: PLANNING

job no: 1749	dwg no: 01	rev: A
--------------	------------	--------

scale: 1:1250 @ A4 drawn: H.K check: R.A.K
date: OCT 2025 © This drawing is copyright of LARK Architects Ltd

LARK Architects Ltd
Unit 10 Riparian Court
The Crossings, Cross Hills,
Keighley, West Yorkshire, BD20 7BW. Chartered Practice

