


CHECK DIMENSION - ACTUAL SIZE (mm)

50

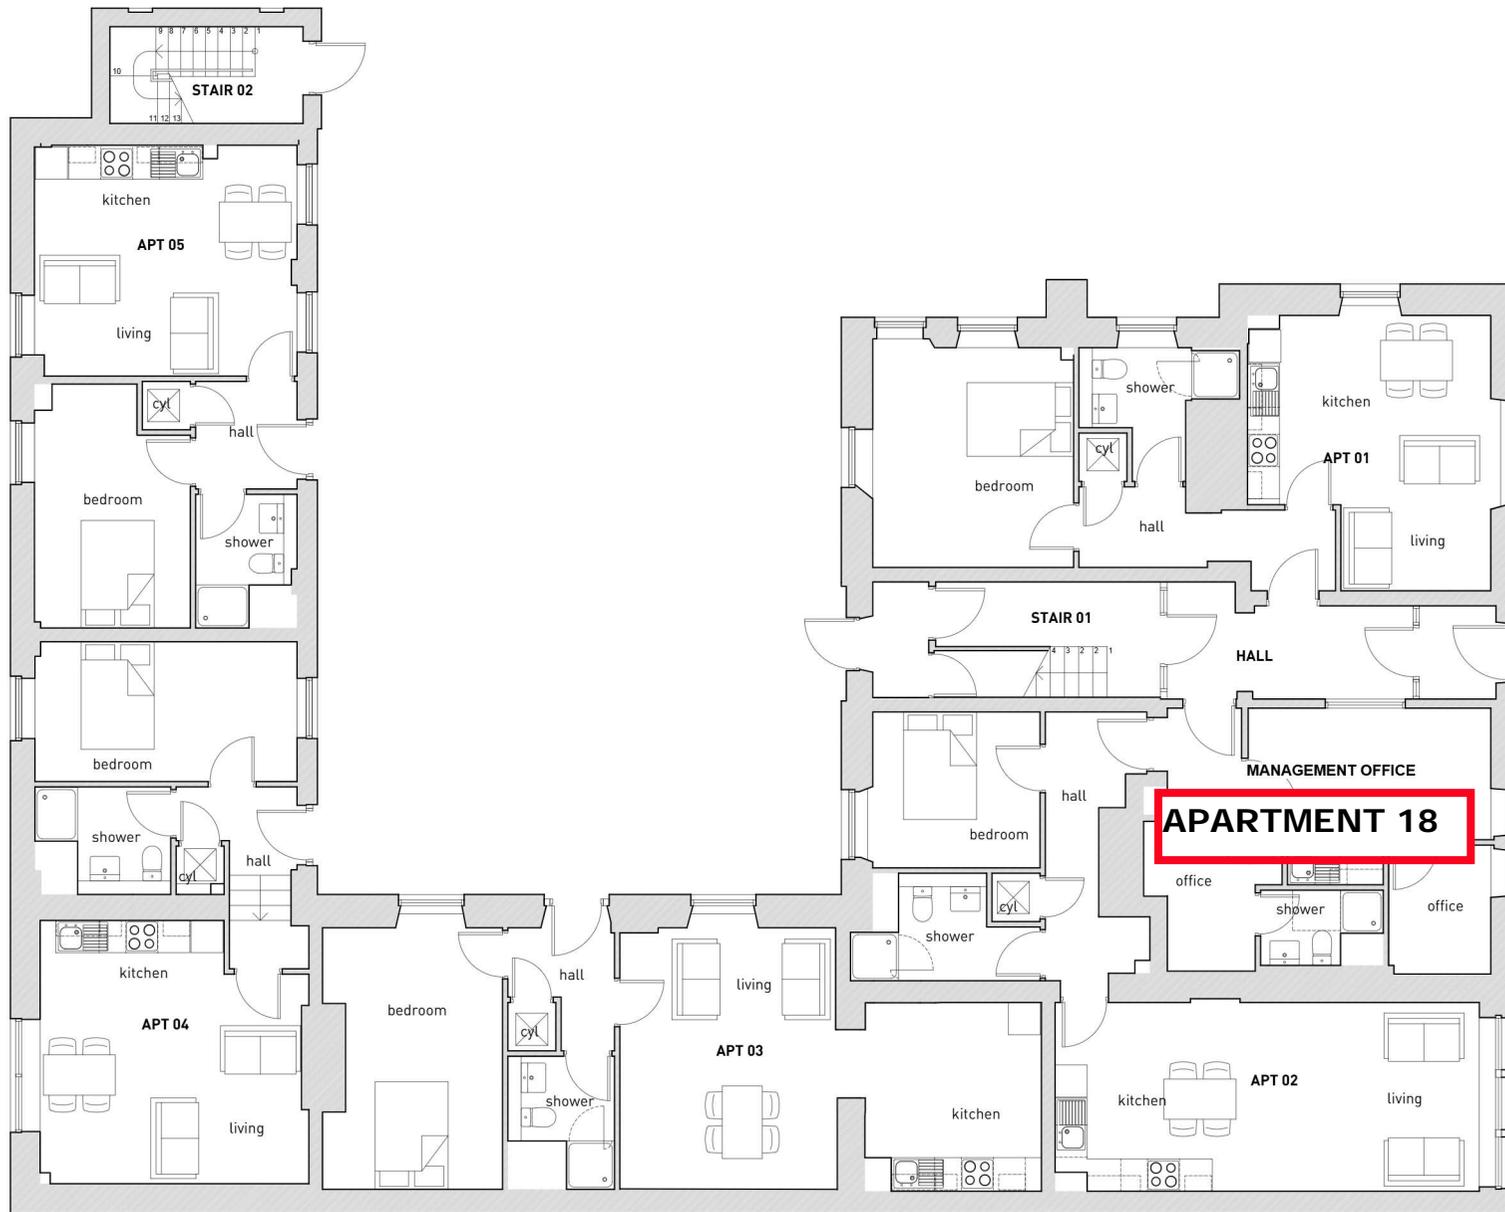

GROUND FLOOR PROPOSED

NOTES>

All dimensions to be checked on site, do not scale from this drawing.

Contractors, subcontractors and suppliers must verify all dimensions on site before commencing work or making shop drawings.

This drawing is to be read in conjunction with structural, mechanical and electrical drawings and other relevant information, and any discrepancies are to be reported to the architect.

Work and material to be in accordance with the Building Regulations and to comply with relevant British Standards.



REVISIONS

>

STATUS>
PLANNING APPLICATION

>**TATLOW STANCER ARCHITECTS.**
 architects@tatlowstancer.co.uk > www.tatlowstancer.co.uk
 Sheffield Design Studios > 40 Ball Street > Sheffield > S3 8DB
 t. 0114 2729679 > f. 0114 2729735

PROJECT>
ELDON LODGE, BRADFORD

DRAWING TITLE>
GROUND FLOOR PROPOSED

DATE>	CHECKED BY>	SCALE>
Aug 2017		1:100@A3

JOB No>	DRAWING No>	REVISION>
17008	A3_21	