


Location Plan

Site Address: Sign Making Supplies, 11-13, Cutler Heights Lane, Bradford, BD4 9JR

Date Produced: 11-Sep-2025

Scale: 1:1250 @A4

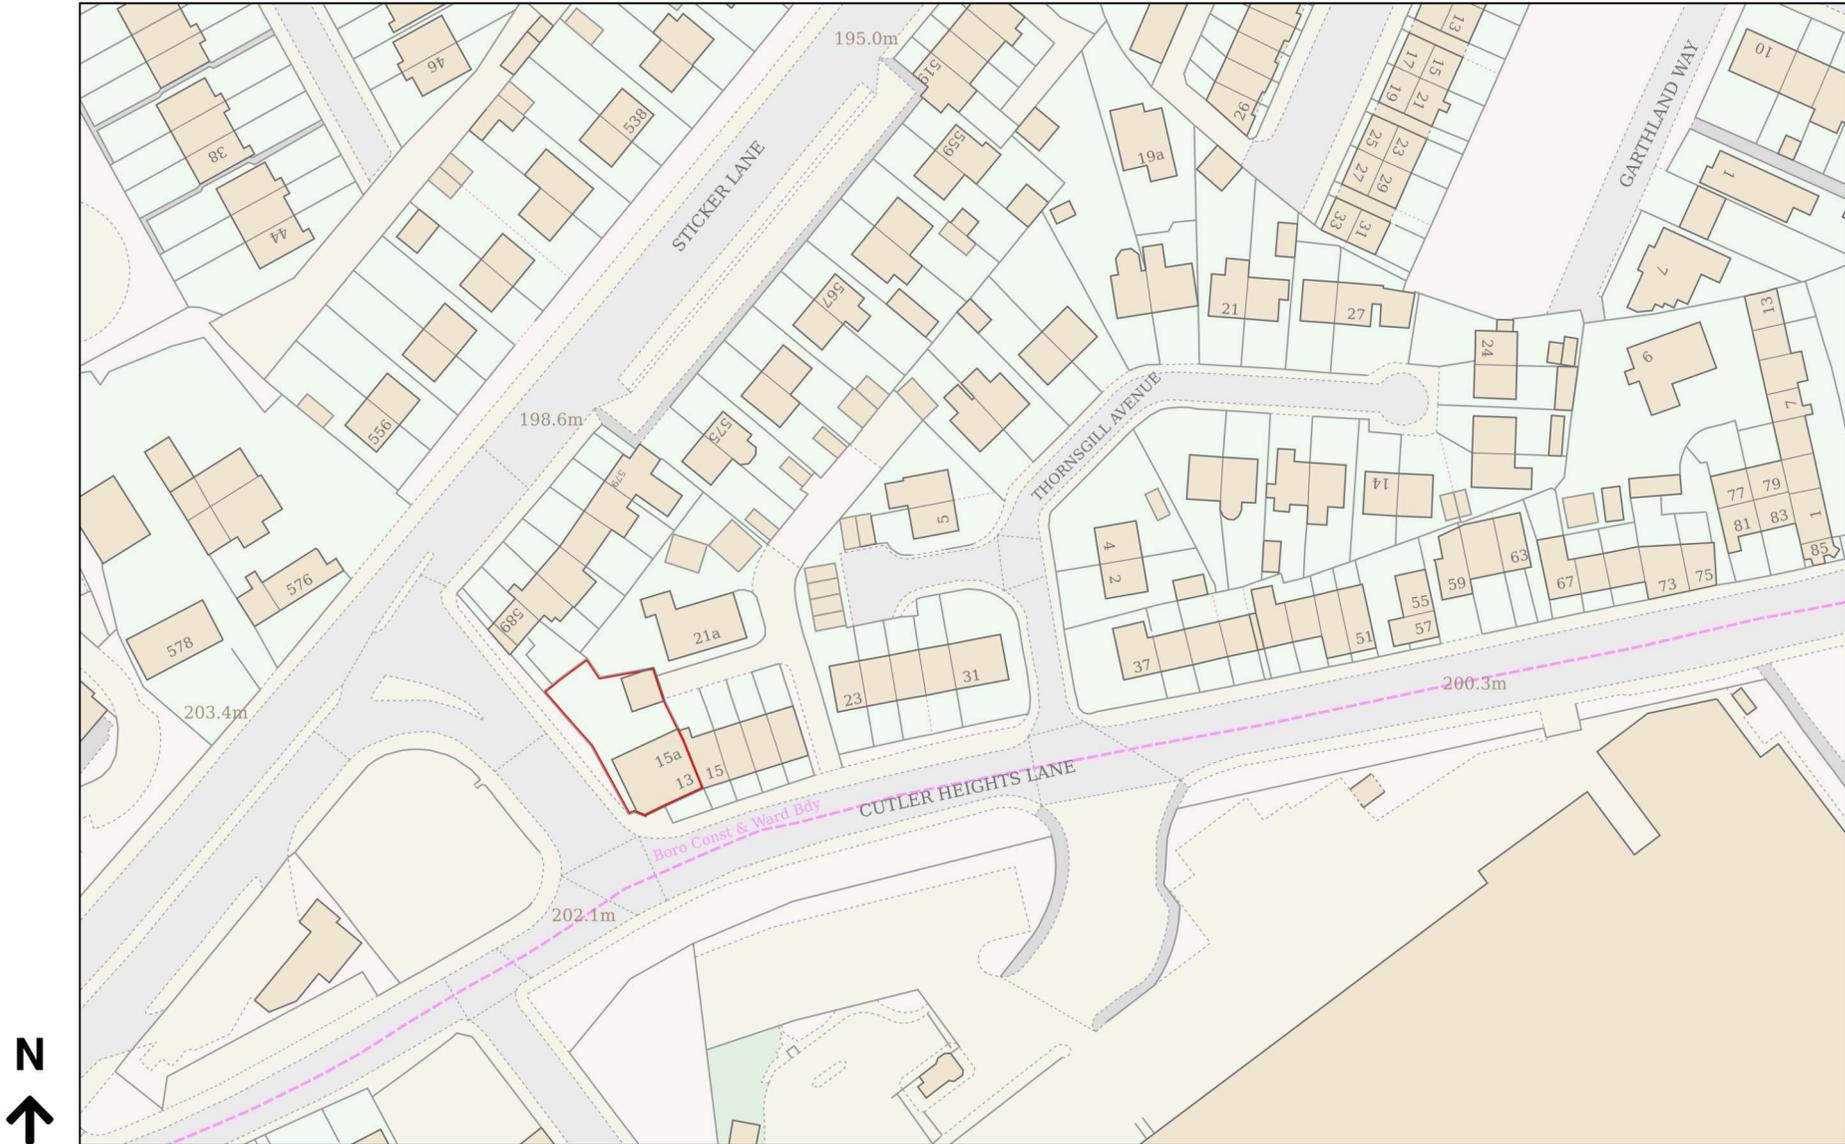

Planning Portal Reference: PP-14325293v1

