


# BLOCK PLAN, PROPOSED DWELLING, 11 CLOUGH AVENUE STEETON

BD 20 6SH

NORTH

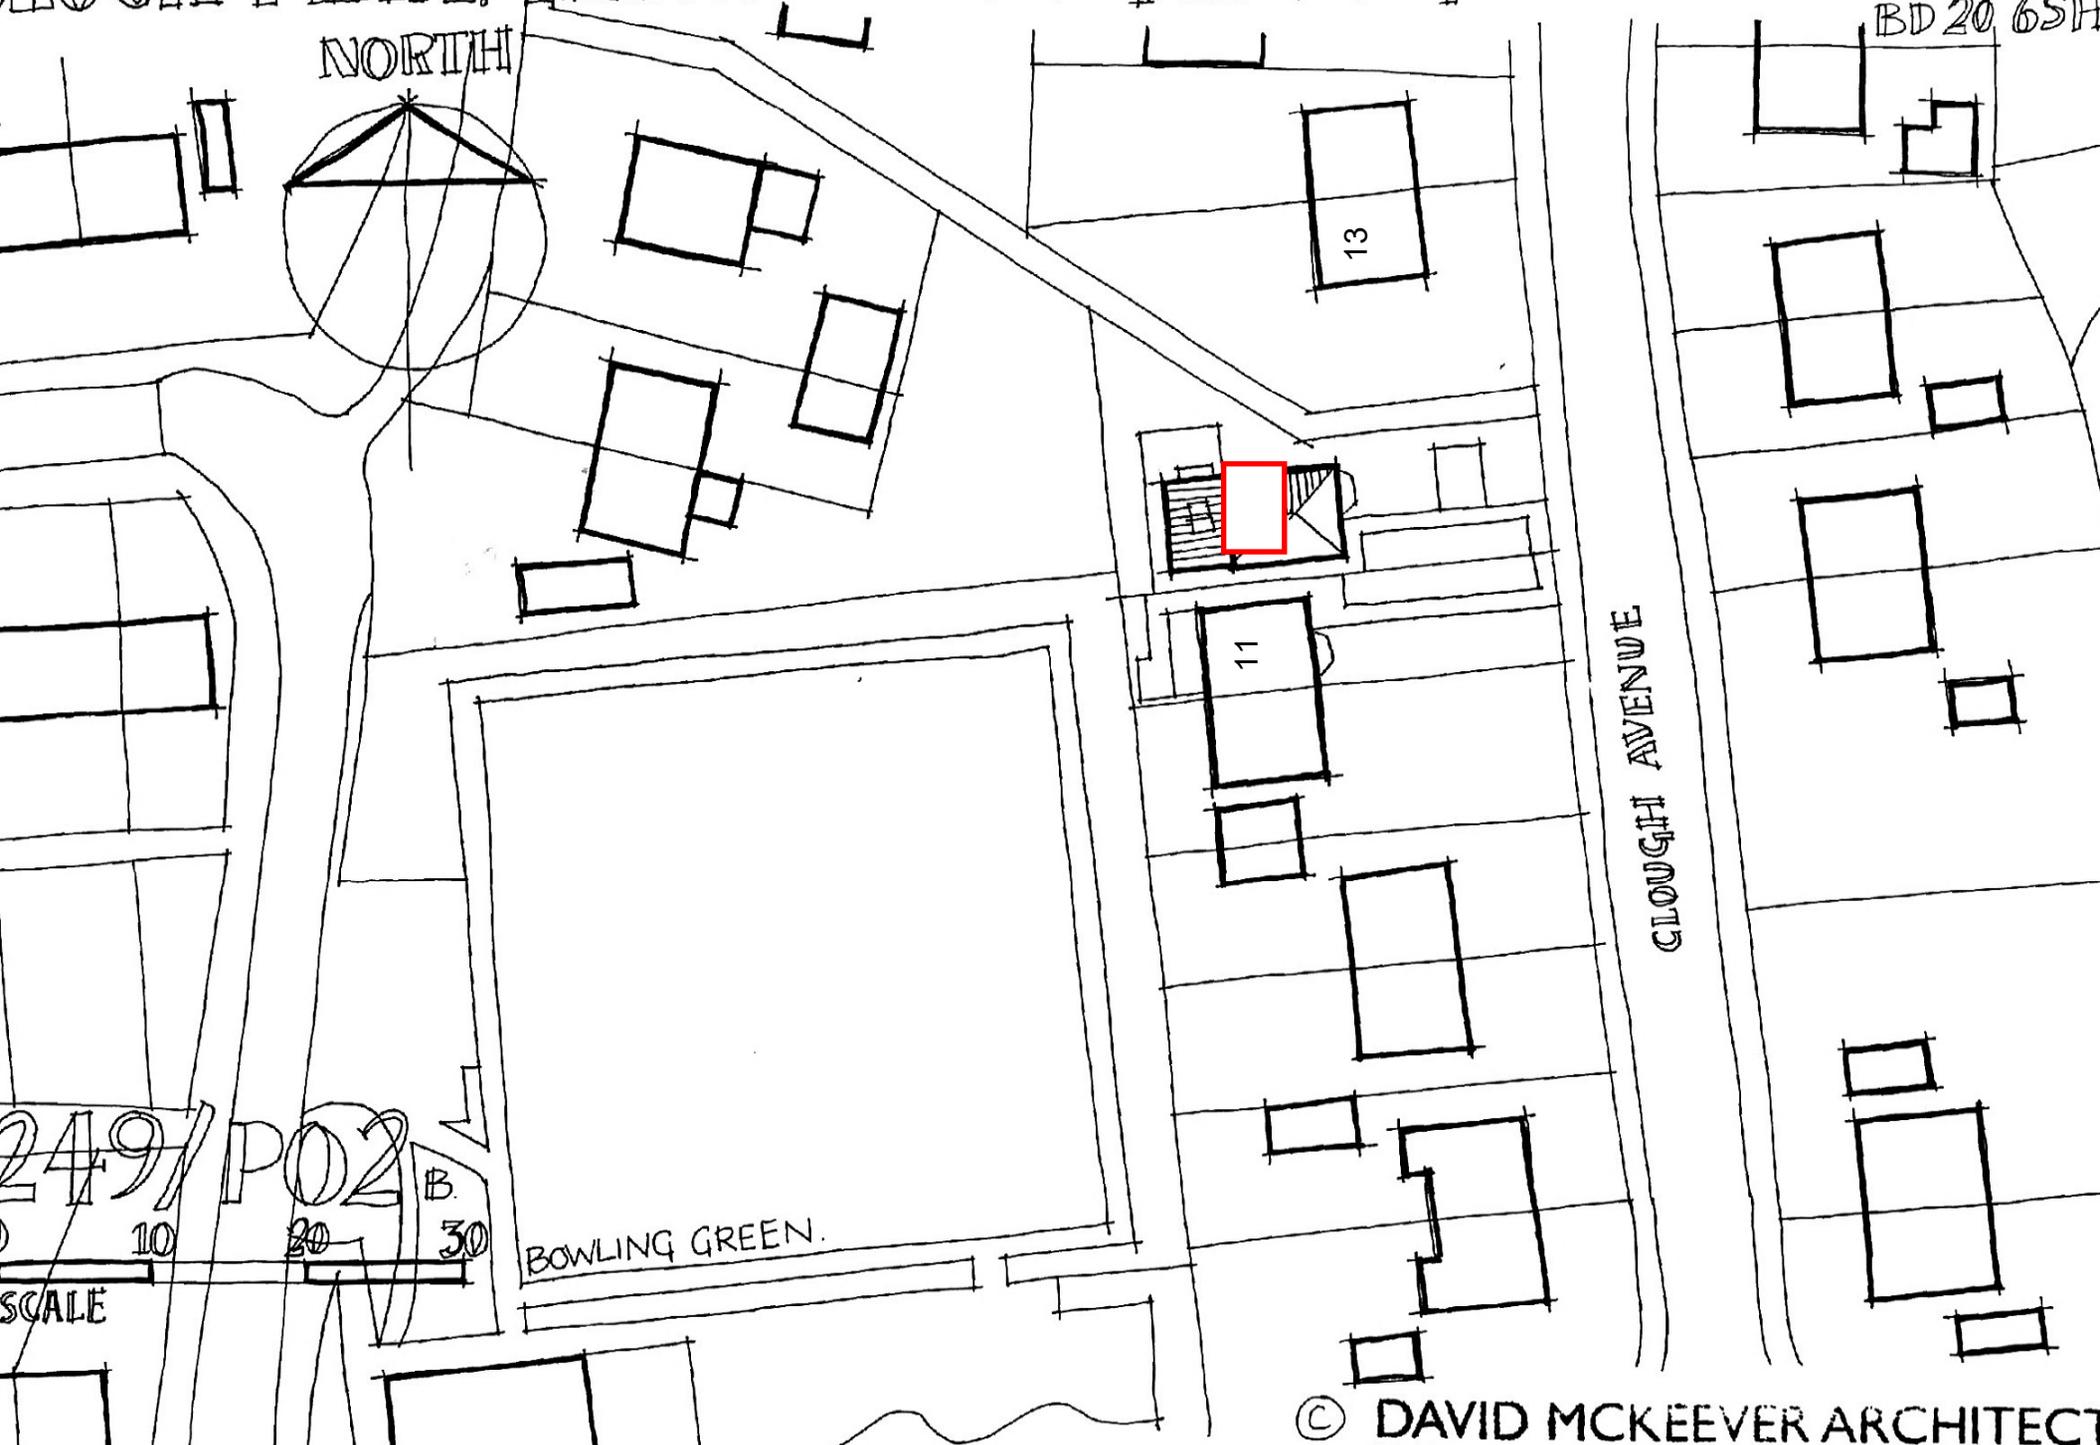

249/P02 B.  
10 20 30  
SCALE

BOWLING GREEN.

CLOUGH AVENUE

© DAVID MCKEEVER ARCHITECT