
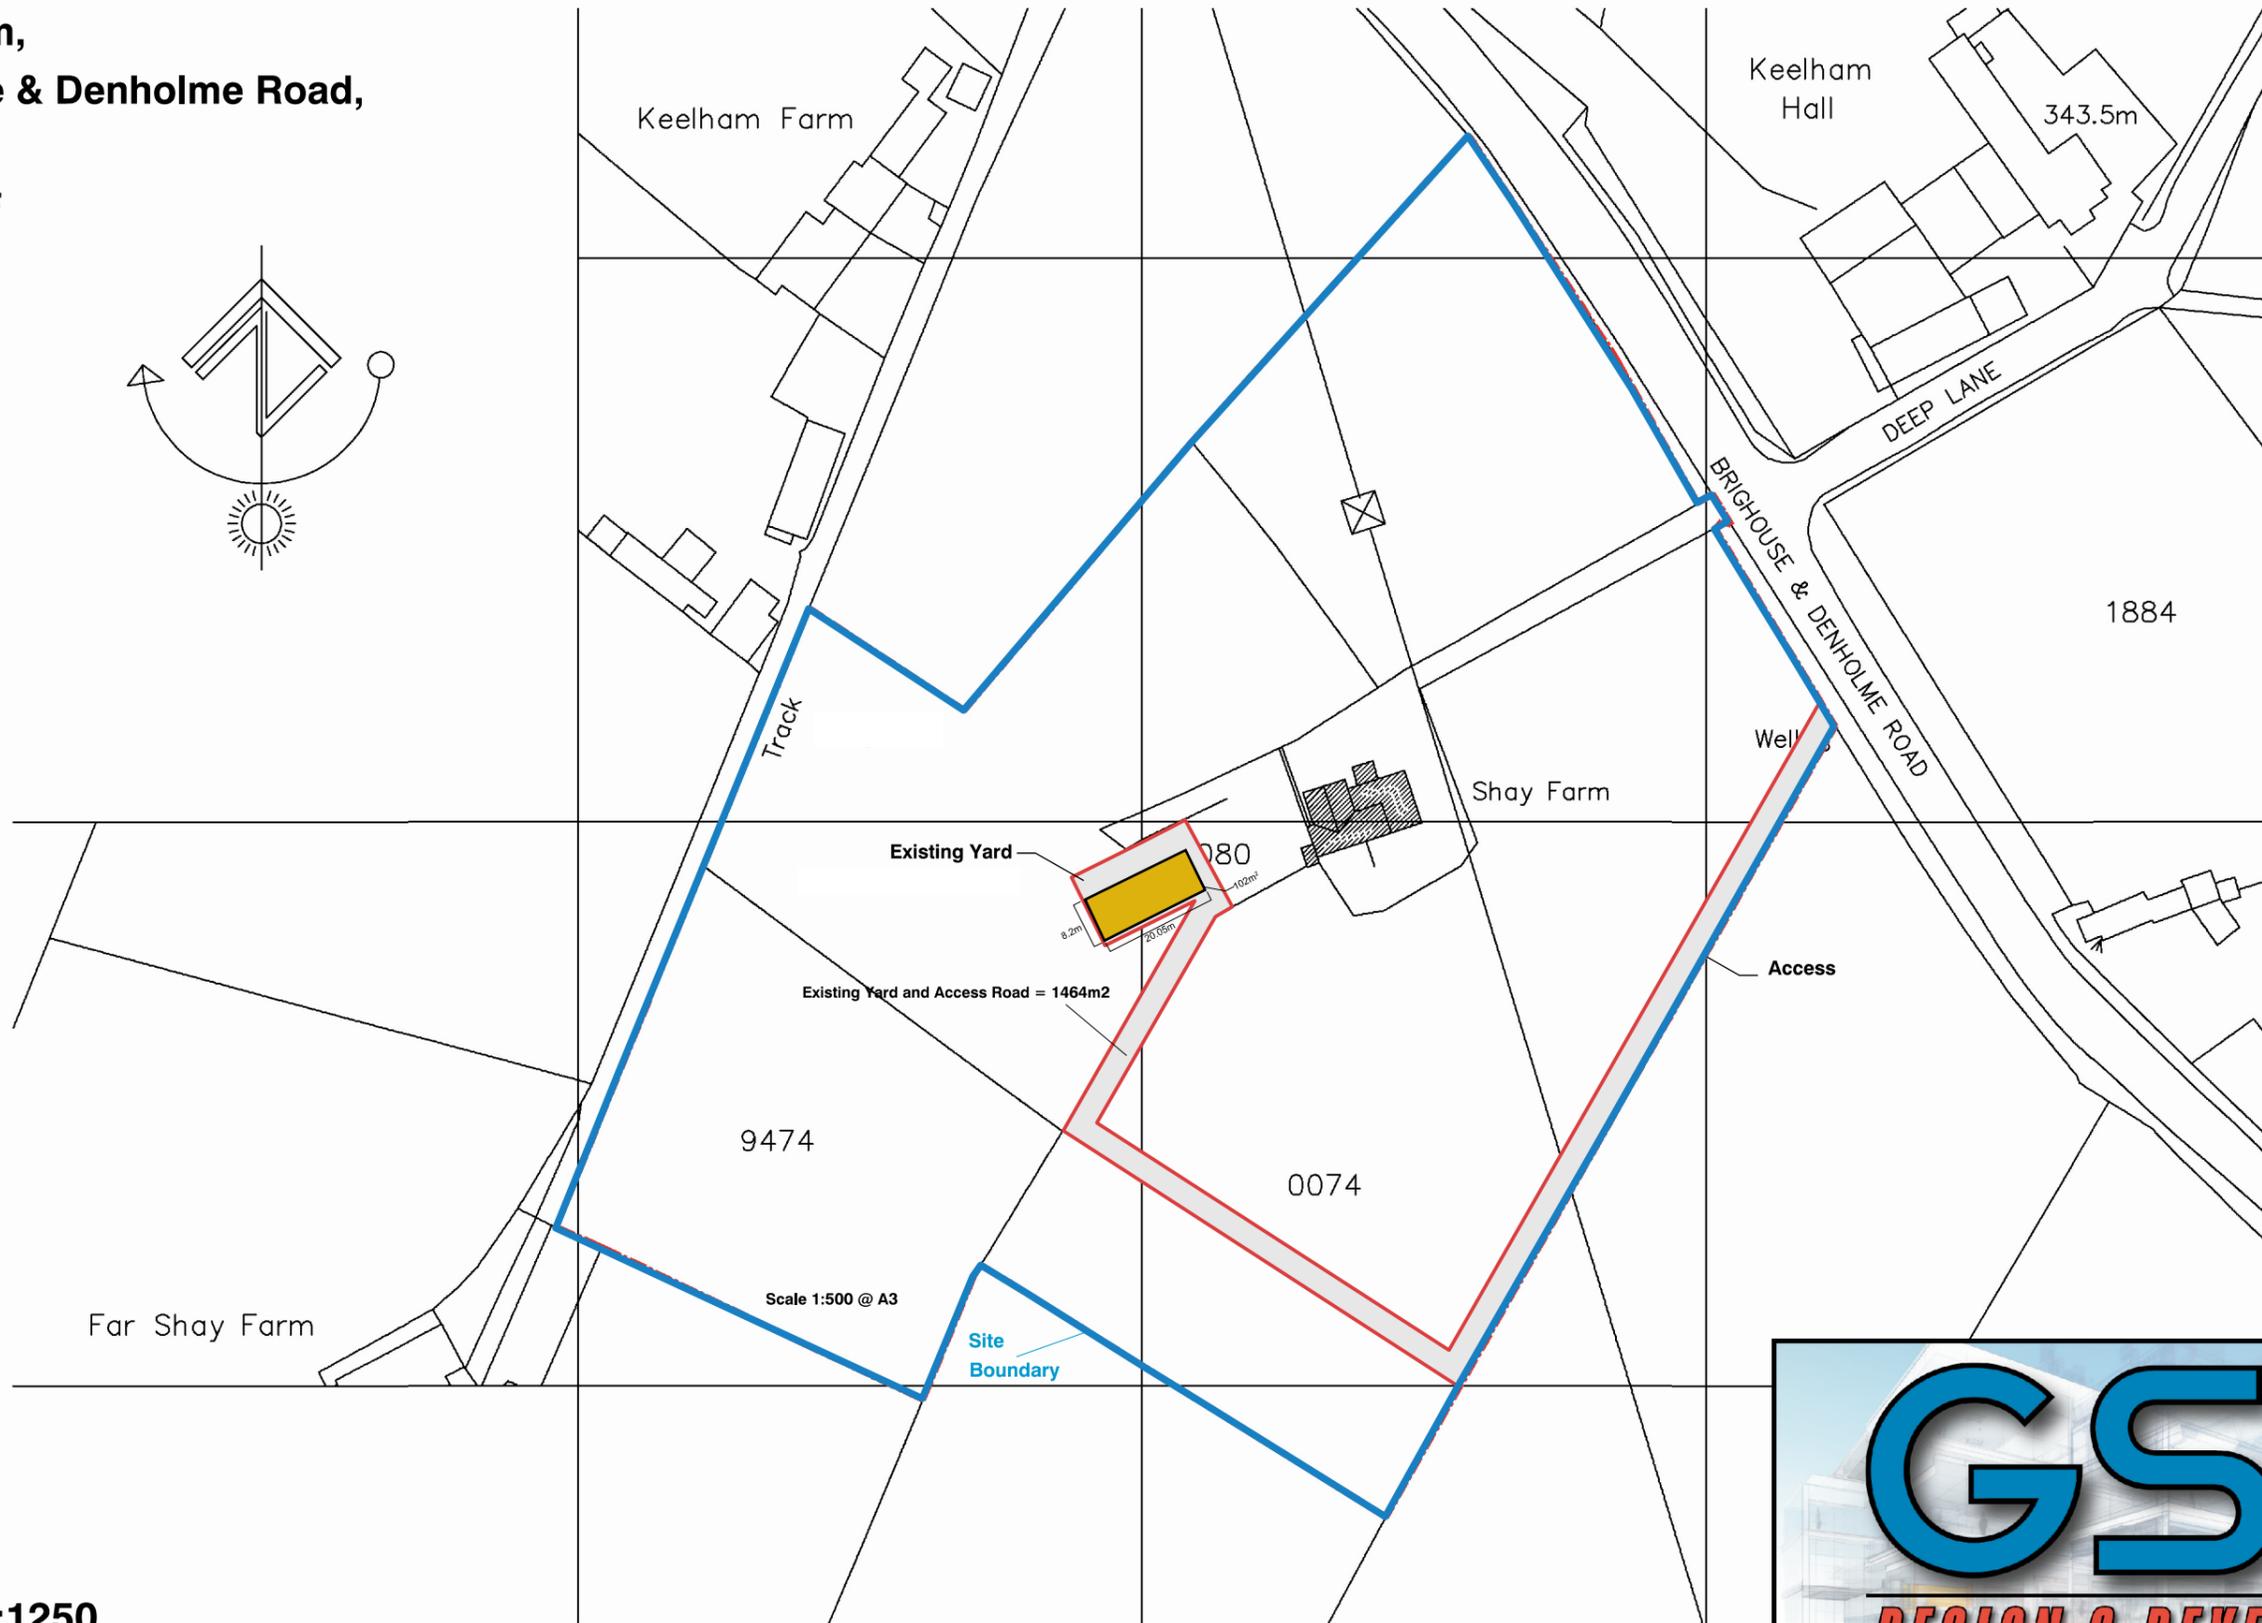


Shay Farm,
Brighouse & Denholme Road,
Bradford,
BD13 4HF

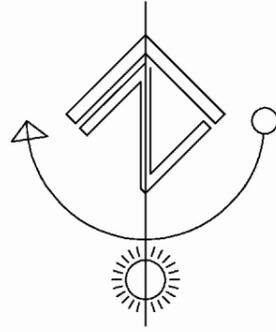

Scale 1:1250

GSM
DESIGN & DEVELOPMENT
www.gsmdesignanddevelopment.co.uk
e: info@gsmdesignanddevelopment.co.uk - I1: 07971881385 - I2: 07946082080