


# BAILDON MILLS, BAILDON

## NOTES

ALL WORK TO BE CARRIED OUT IN ACCORDANCE WITH THE BUILDING REGULATIONS AND THE REQUIREMENTS OF THE LOCAL AUTHORITY.

THIS DRAWING HAS BEEN COPIED FROM 1522 - 121 - NO ALTERATIONS OTHER THEN NEW CLIENT AND PROJECT / DRAWING NUMBER. DETAILS

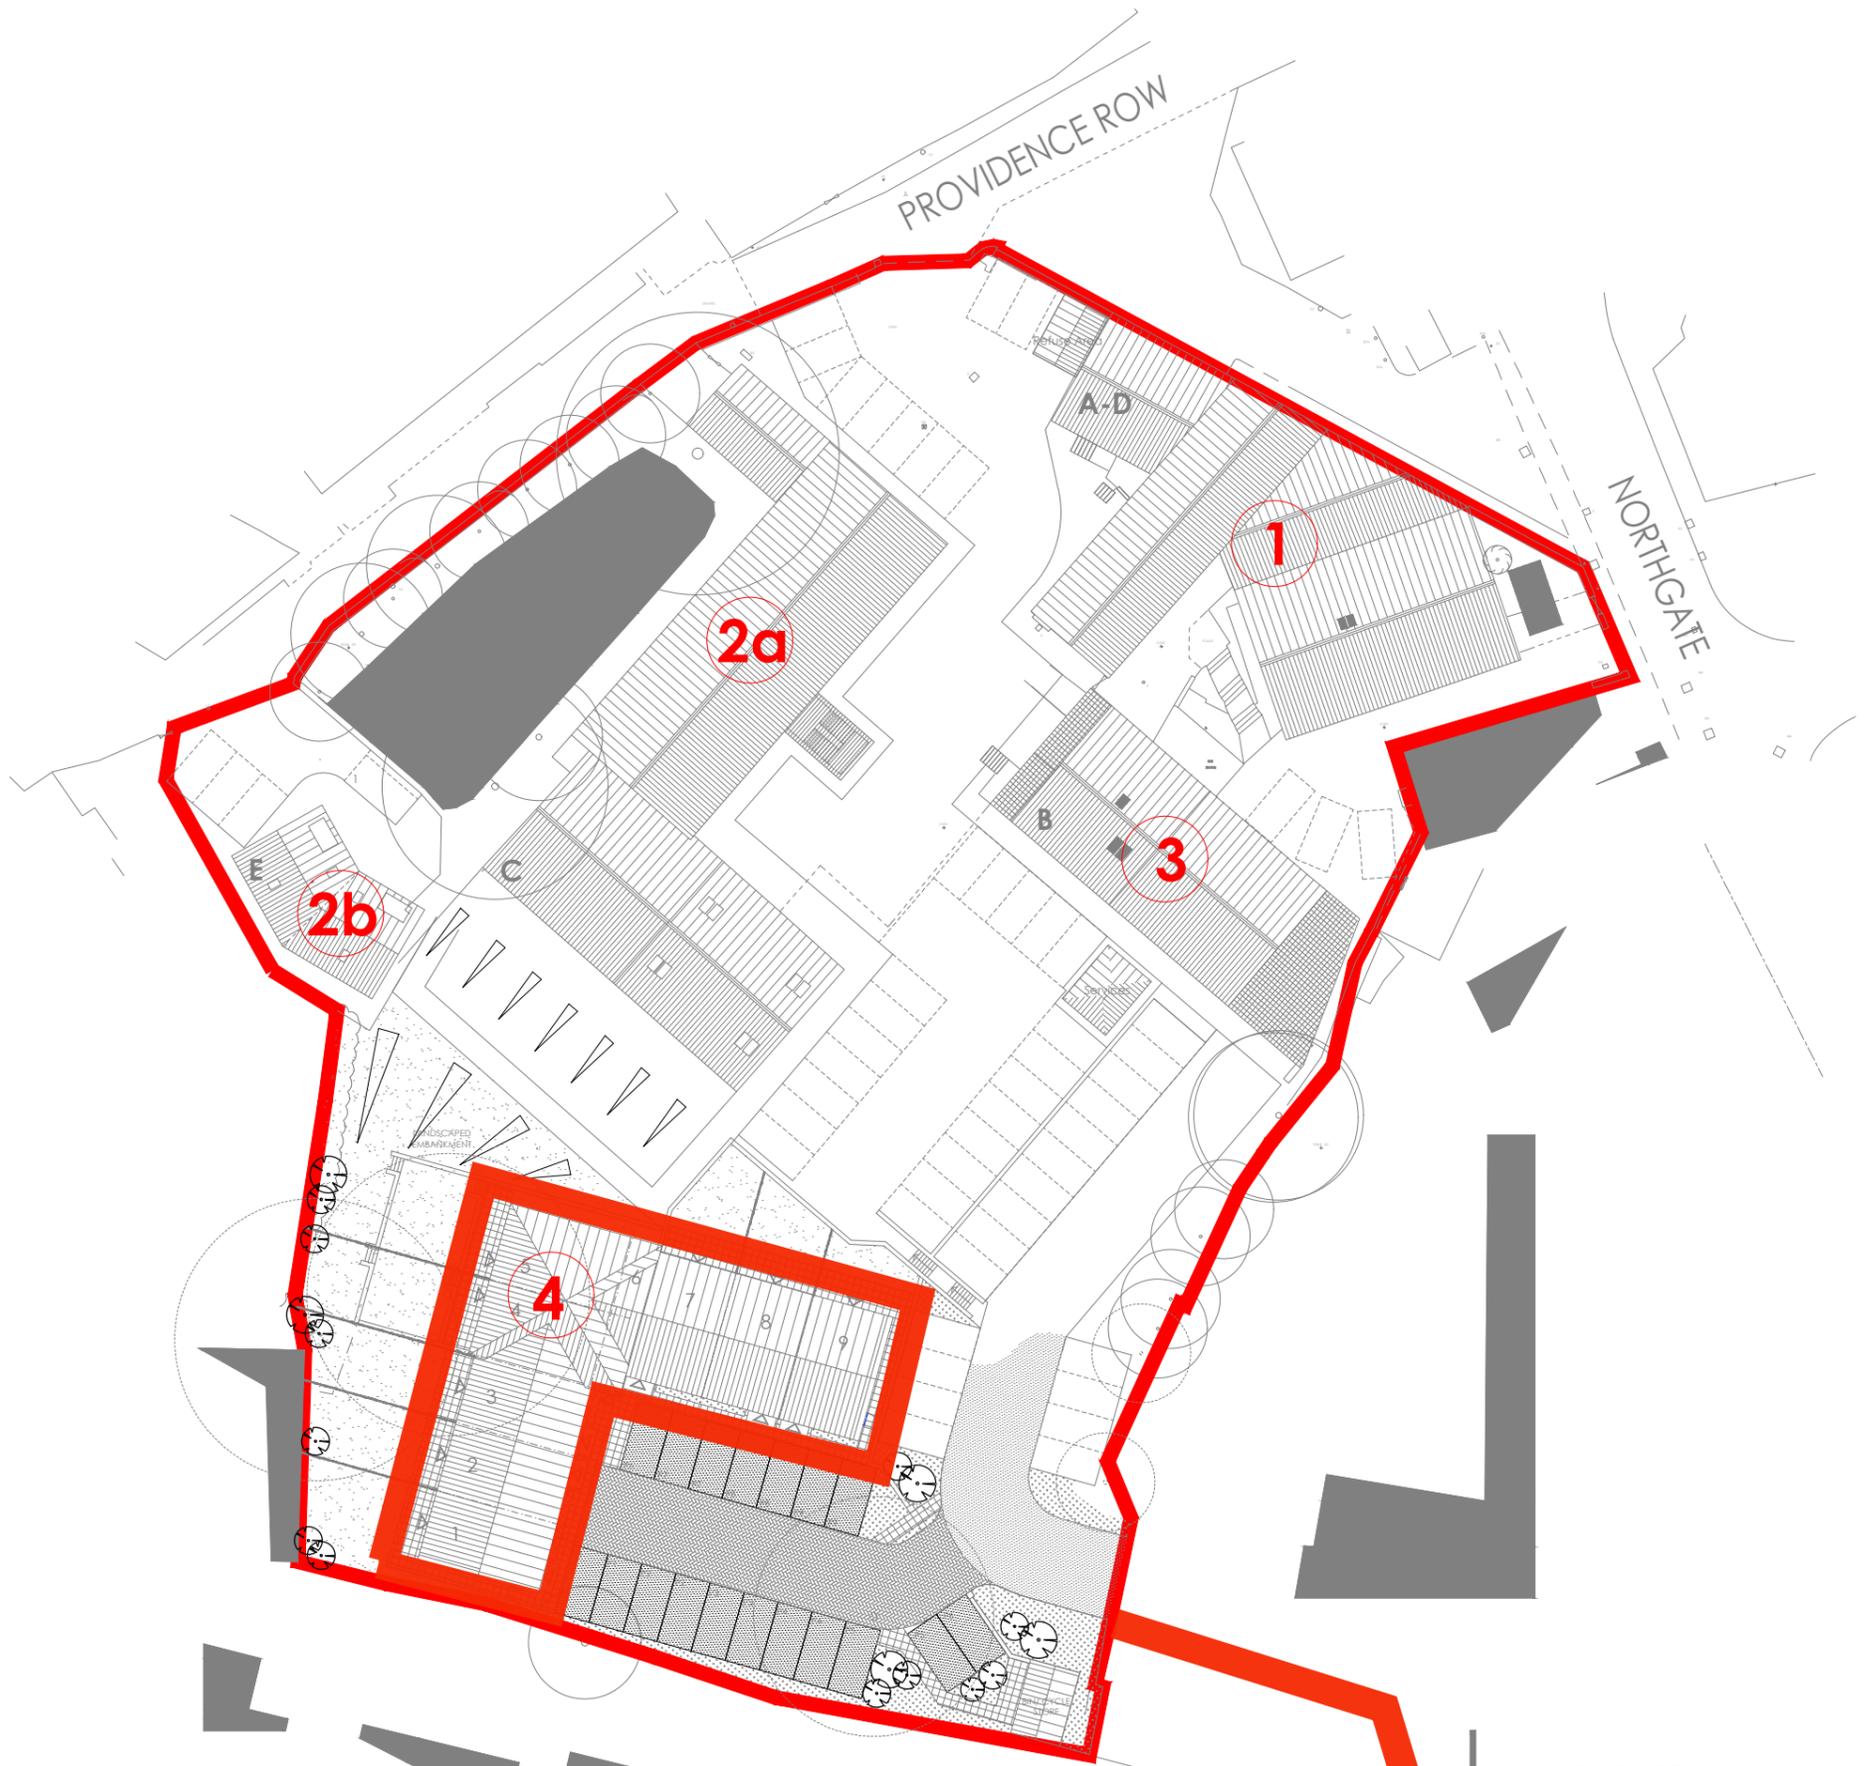

**The Grove**

**Access**



A DROPPED GROUND LEVEL 150MM AND BC JC 22.02.24  
ENDED TO SUITE S.E COMMENTS

DESCRIPTION BY CHKD DATE



25A PARK SQUARE WEST,  
LEEDS, LS1 2PW  
T: 0113 233 7755  
W: www.loroc.co.uk

3RD FLOOR, 86 - 90 PAUL STREET,  
LONDON, EC2A 4NE  
T: 0203 875 5333

CLIENT

JC ESTATES YORKSHIRE LTD

PROJECT

BAILDON MILLS, BAILDON

TITLE

PHASING PLAN

DRAWING NO. 1713 - 105 REVISION A

SCALE 1:500 @ A3 DATE JUNE 2018

DRAWN BY MA CHECKED BY JC

PURPOSE OF ISSUE

- PLANNING
- BUILDING REGS
- TENDER
- COMMENT
- INFORMATION
- CONSTRUCTION

THIS DRAWING IS COPYRIGHT AND THE INTELLECTUAL PROPERTY OF LOROC ARCHITECTS LIMITED. THIS DRAWING MAY NOT BE REPRODUCED IN WHOLE OR IN PART WITHOUT WRITTEN AUTHORITY. NO DIMENSIONS TO BE SCALED FROM THIS DRAWING. ALL DIMENSIONS TO BE CHECKED ON SITE PRIOR TO COMMENCEMENT OF WORKS AND ANY DISCREPANCIES REPORTED TO THE ARCHITECT/ ENGINEER/ CONTRACTOR.