
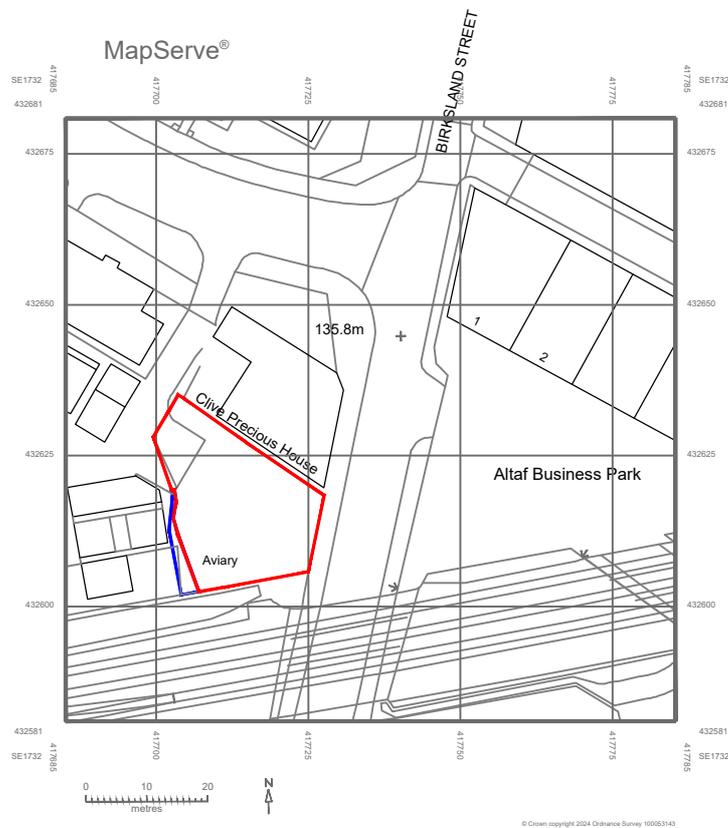


North

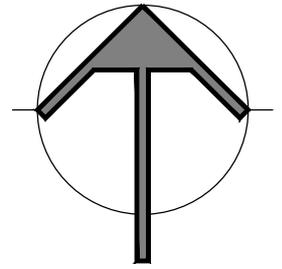

SITE LOCATION PLAN | SCALE 1:1250

REV

EXTENT OF PROJECT: PROPOSED COMMERCIAL UNIT CLIVE PRECIOUS COMMERCIAL PARK MOUNT STREET BRADFORD BD3 9SW	CLIENT DETAILS: HINKO CONSTRUCTION LTD 28 BROWNROYD HILL ROAD BRADFORD WEST YORKSHIRE BD6 1SA					 MASDESIGN CONSULTANTS LTD 01943878398
	DRAWING TITLE: SITE LOCATION PLAN	PAPER A4	SCALE 1:1250	DATE 06/11/24	DRAWING No 4395/01/000	