



First Floor

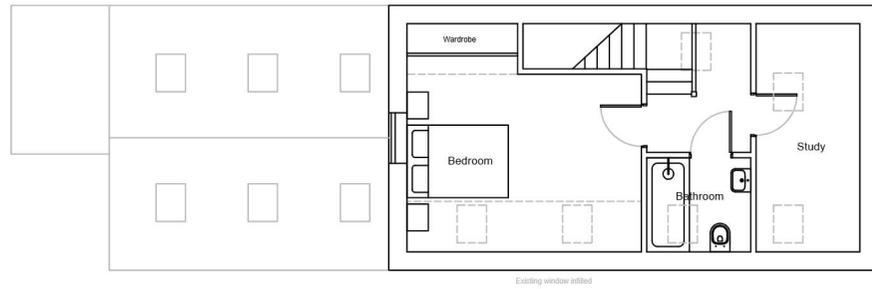

Ground Floor

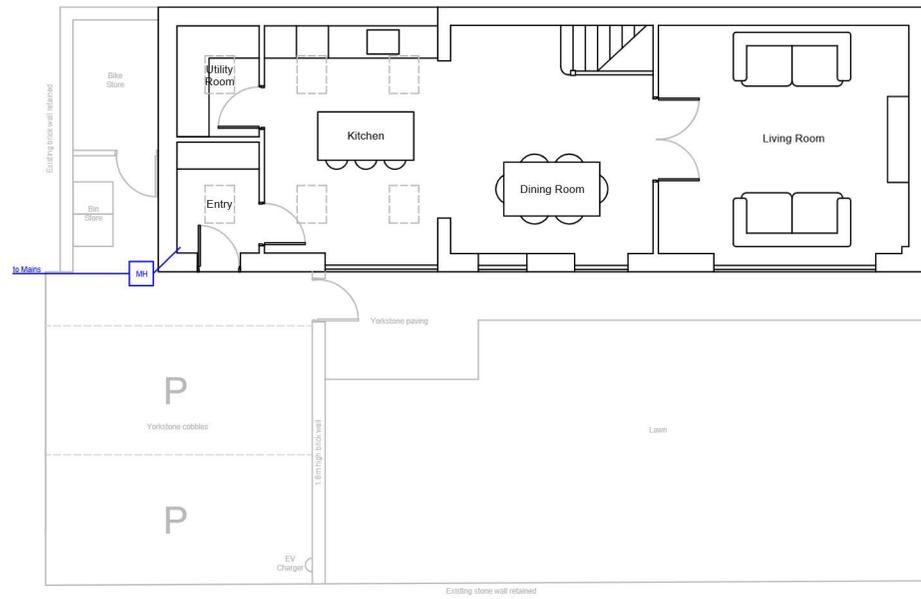

The Coach House, Farnley Close, Menston
J & H Flinn

Proposed Plans

Dwg No: 2470.202A
Revision: -
Scale: 1:100 @ A3
Date: Feb 2025



19 Coft Park
Menston
Ilkley
LS29 6LY

+44 (0)7815 125 515
www.flinnarchitecture.com