


Land off Stirling Crescent, Bradford - ARN52207

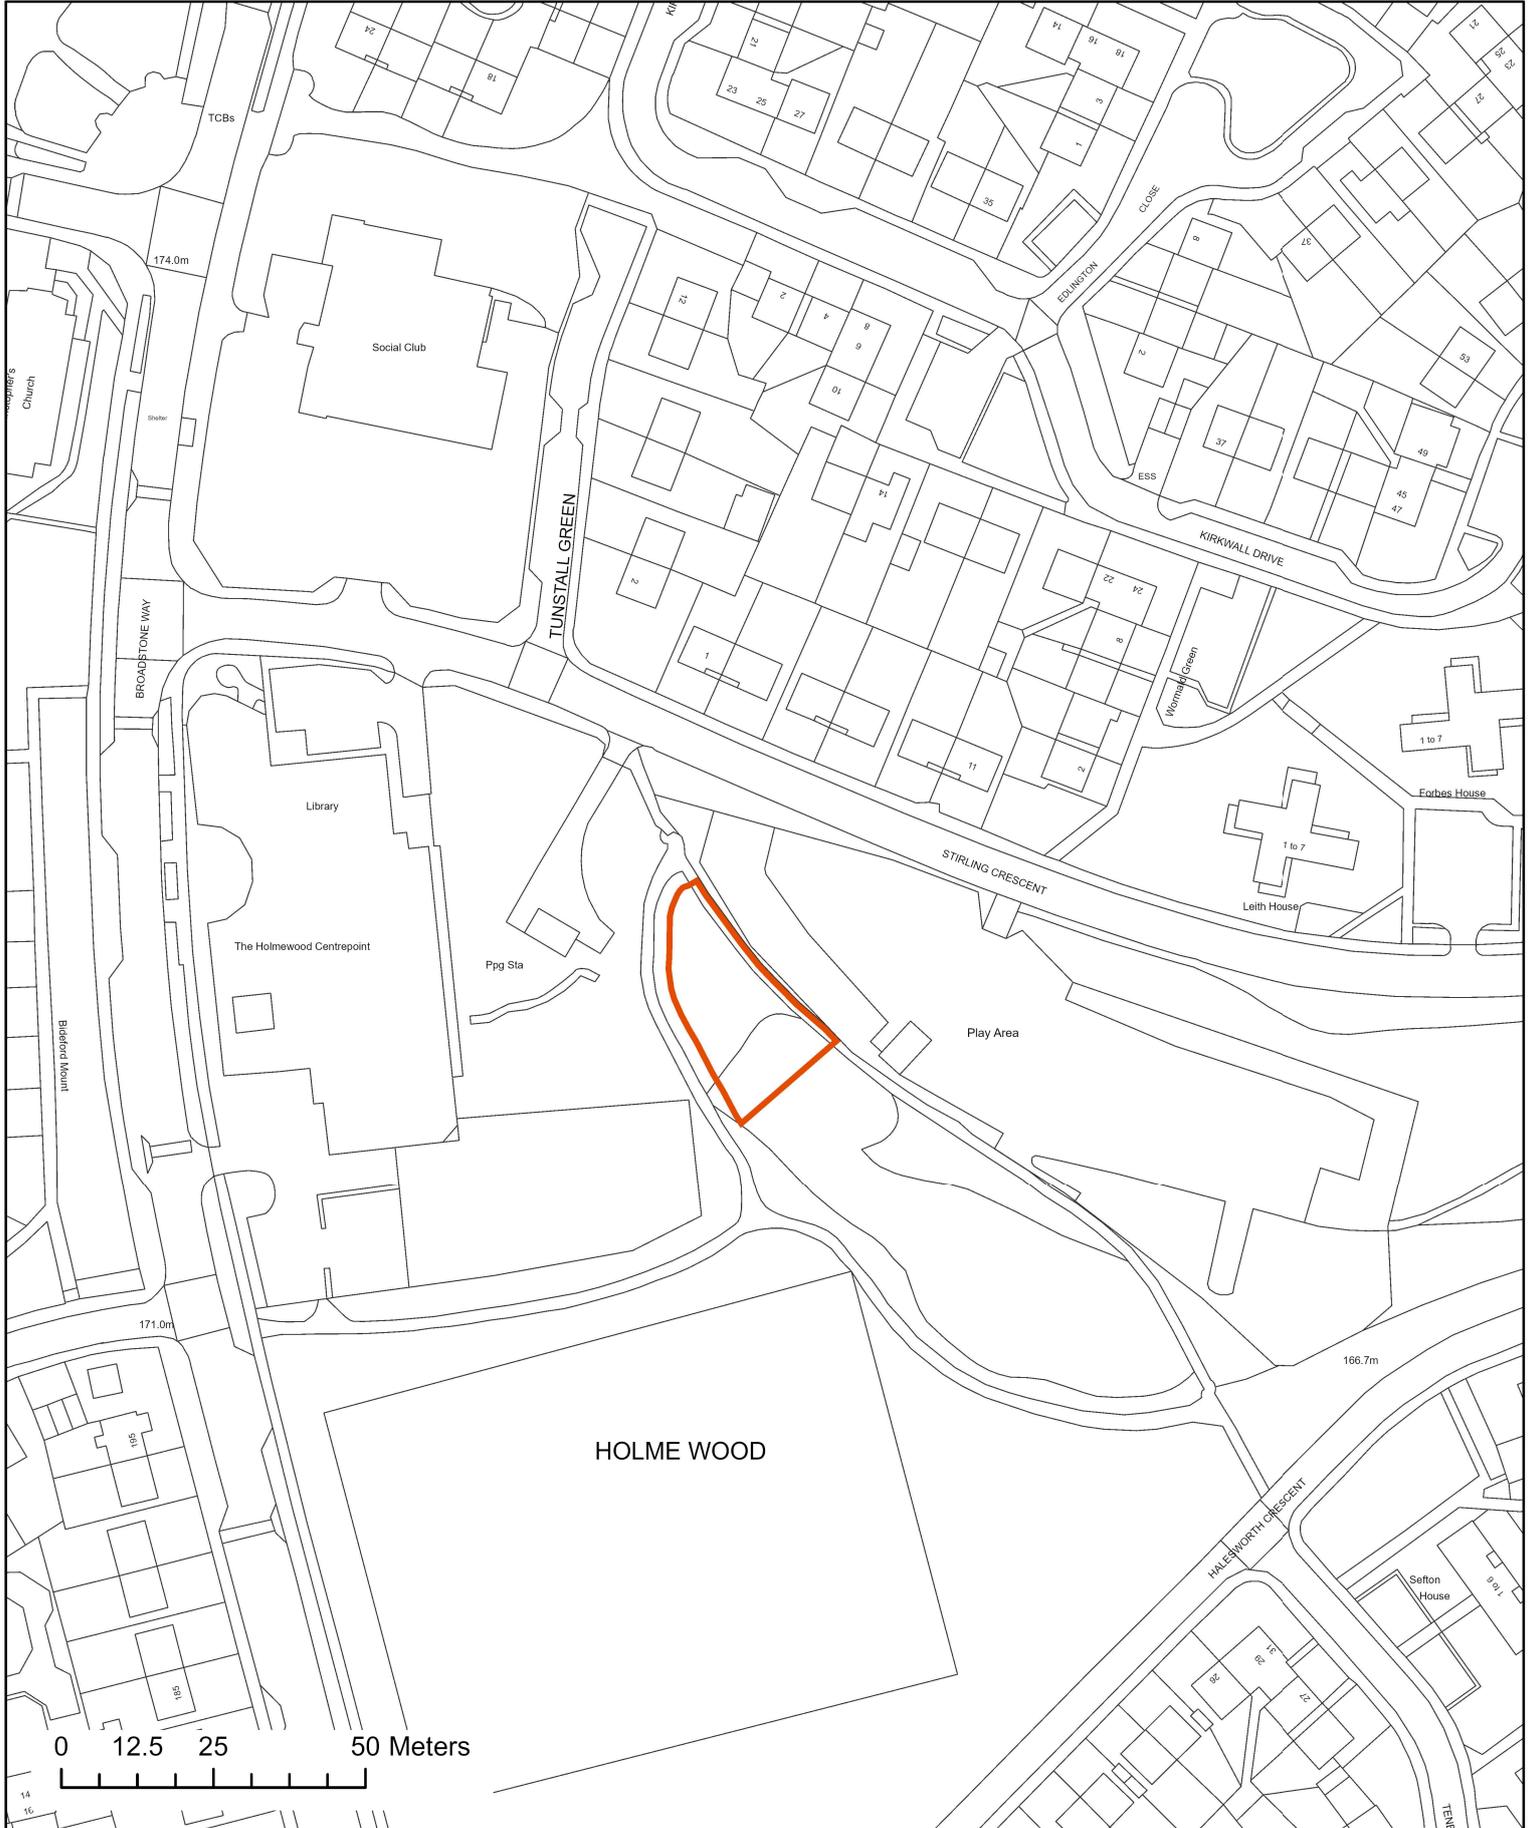

N
OS grid: SE1931
Post code: BD4 0BH

Scale at A4: 1:1,250

Plan Number: 2096
Version: 2
Officer: KRL
Case Officer: TH

Date: 29/01/2026 15:52

© Crown copyright and database rights 2023 Ordnance Survey
AC0000813459



Corporate Resources

Asset and Facilities Management

Britannia House