


Location Plan

Site Address: Barclays, 7, Town Gate, Wyke, Bradford, BD12 9PA

Date Produced: 02-Jul-2025

Scale: 1:1250 @A4

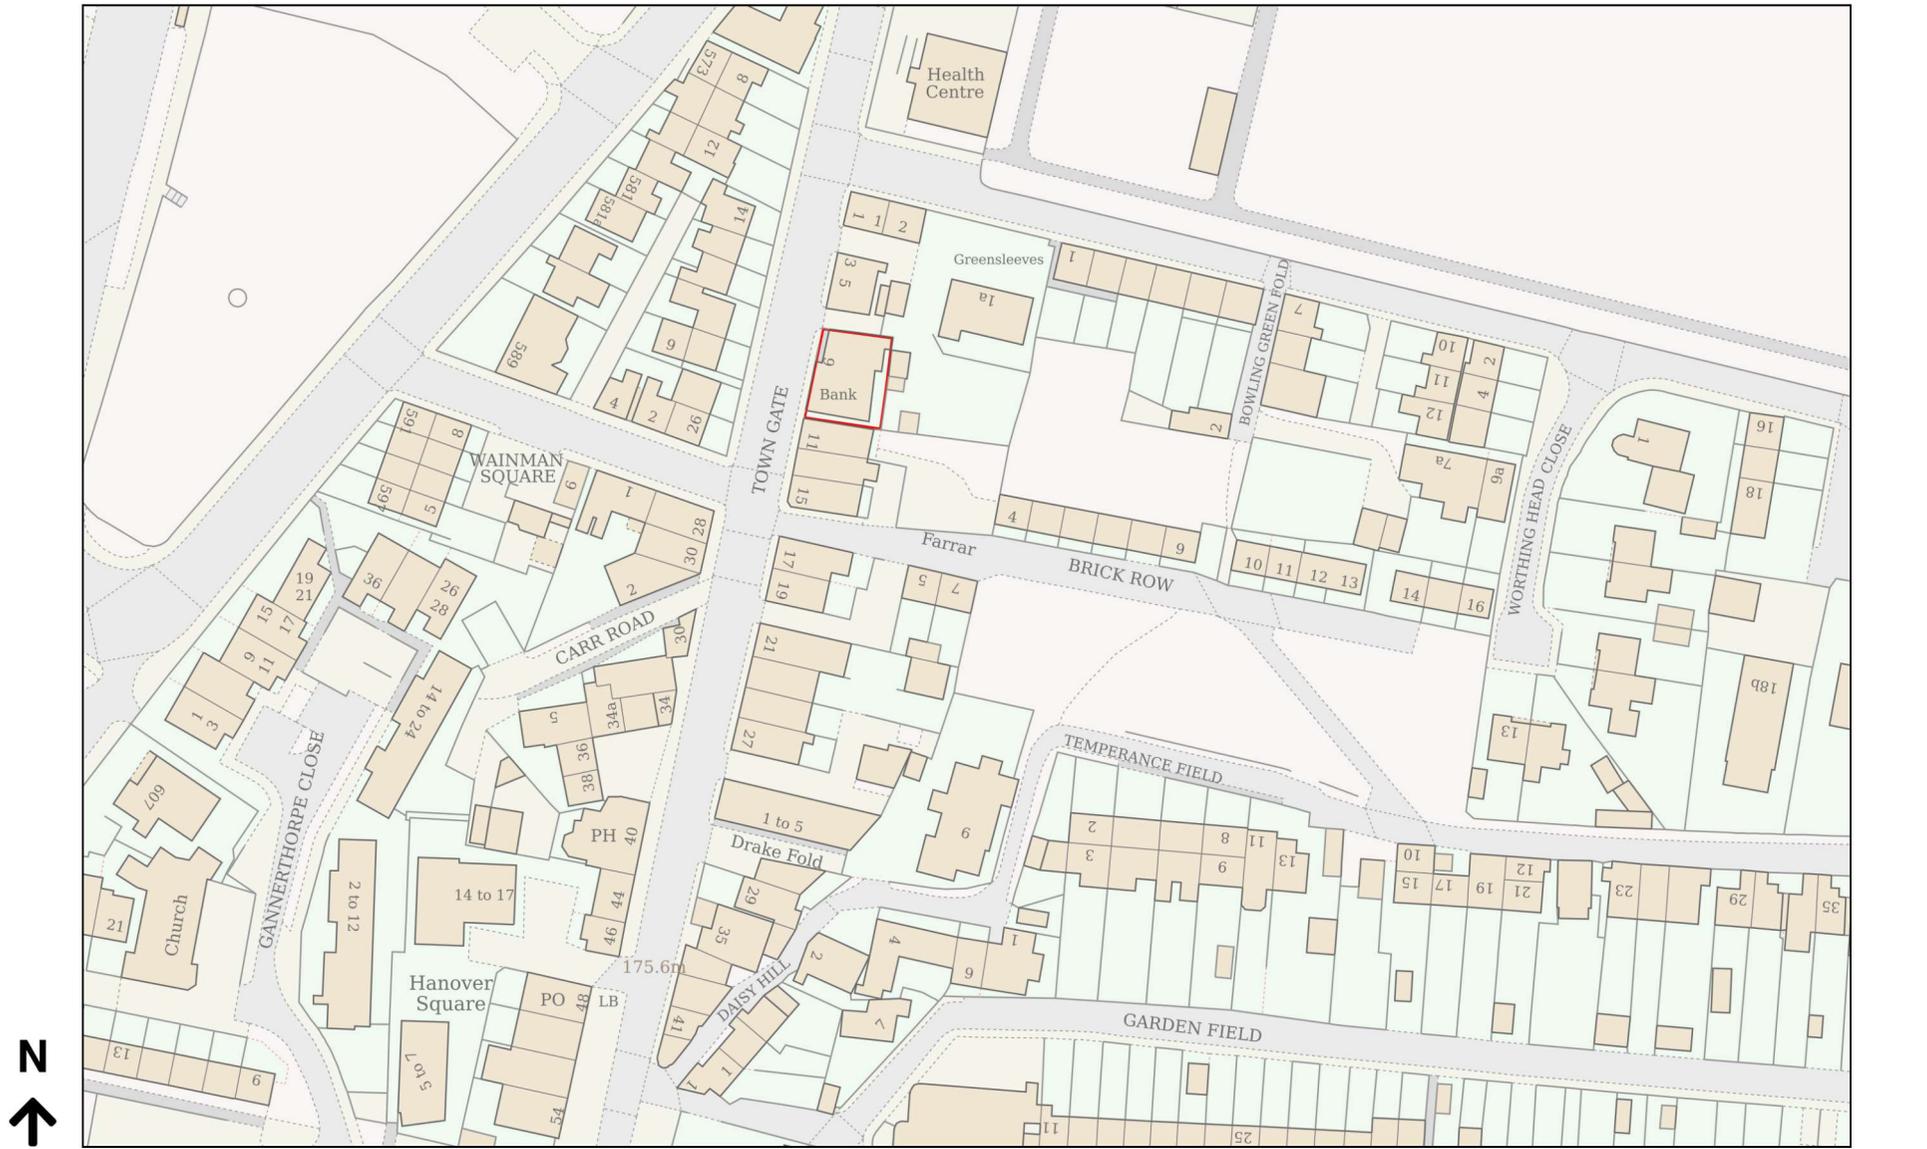

Planning Portal Reference: PP-14138771v1