
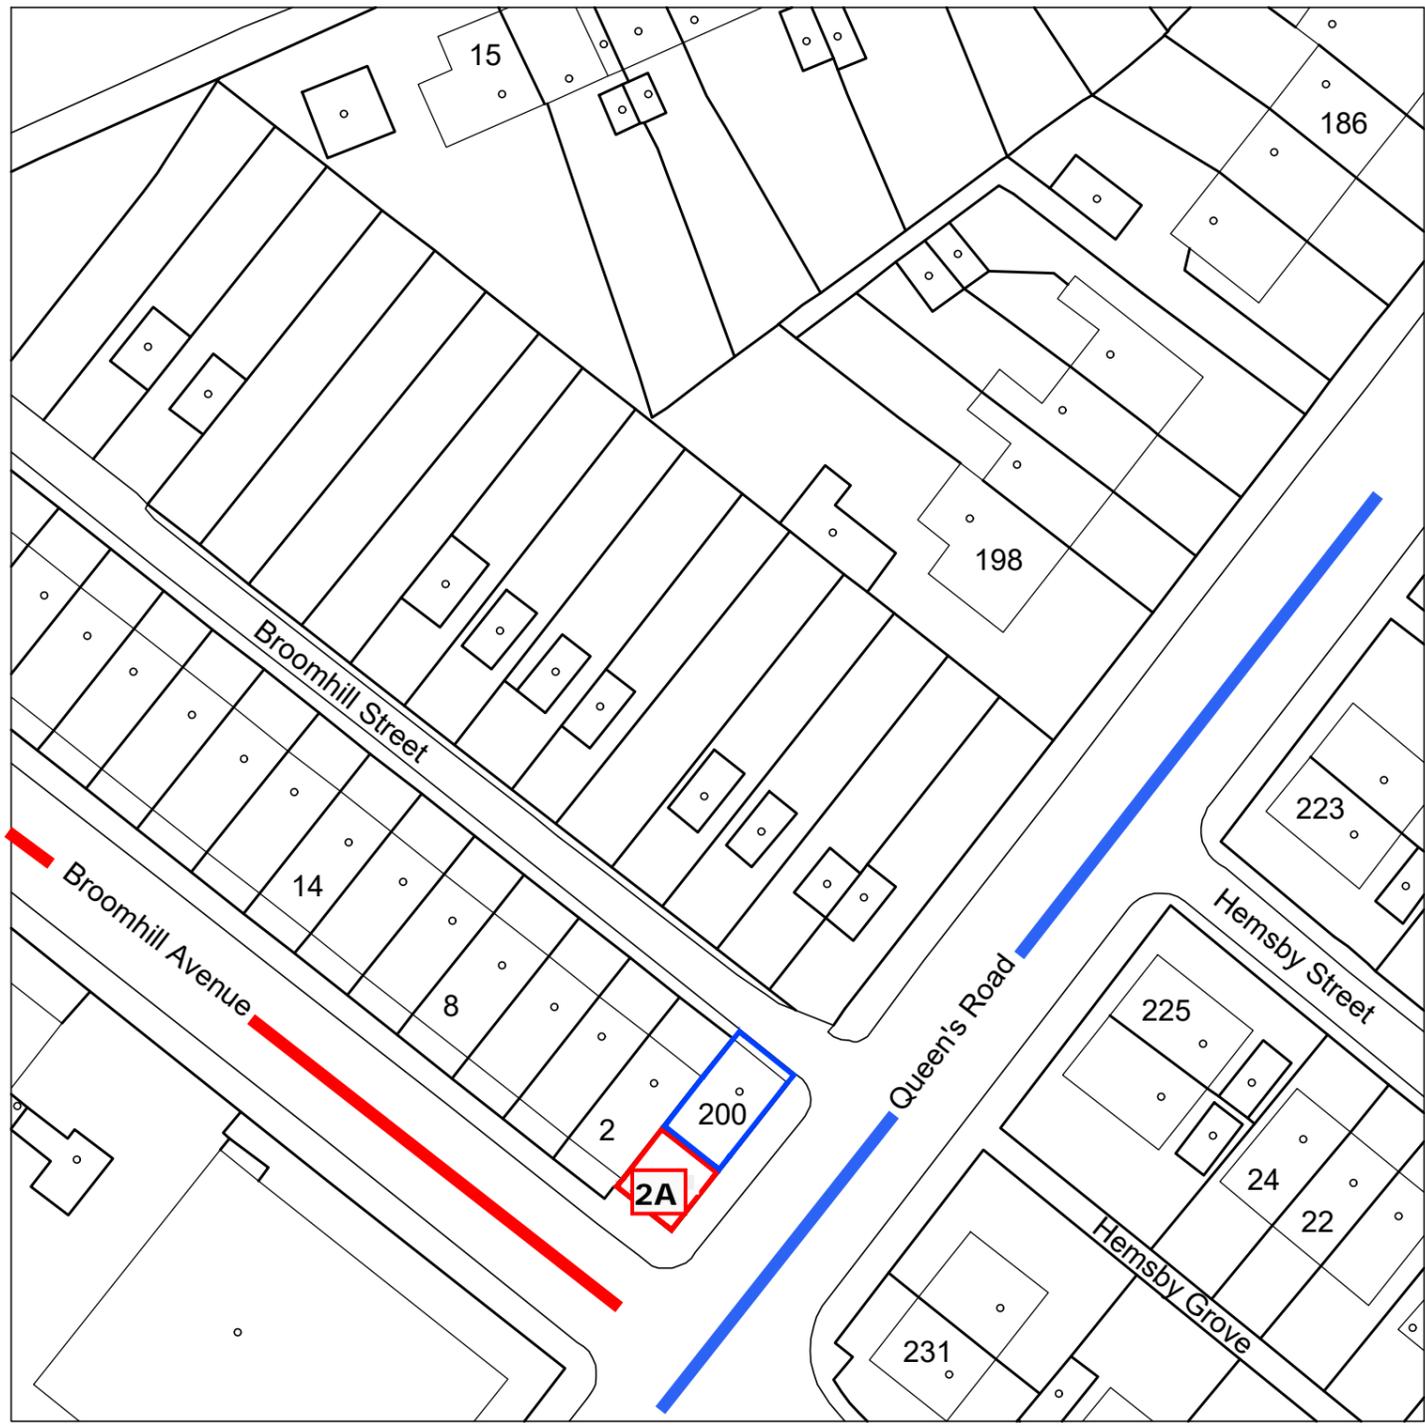
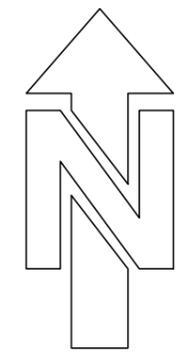


Notes:  
This drawing is copyright and must not be reproduced without permission.  
Do not scale this drawing.

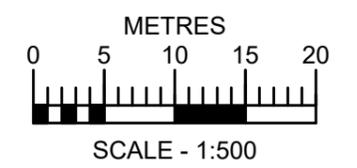

**01** LOCATION PLAN  
SCALE 1:500

Rev	Date	Initial

Client  
**Mr & Mrs Atkins**

Project  
**200 Queens Road,  
Keighley,  
West Yorkshire,  
BD21 1BG**

Drawing  
**Location Plan**

Drawing number	
<b>1180 (PL) 01</b>	<b>--</b>
	rev

Scale	1:500 @ A3	Drawn	OP
Date	08.01.23	Checked	--