


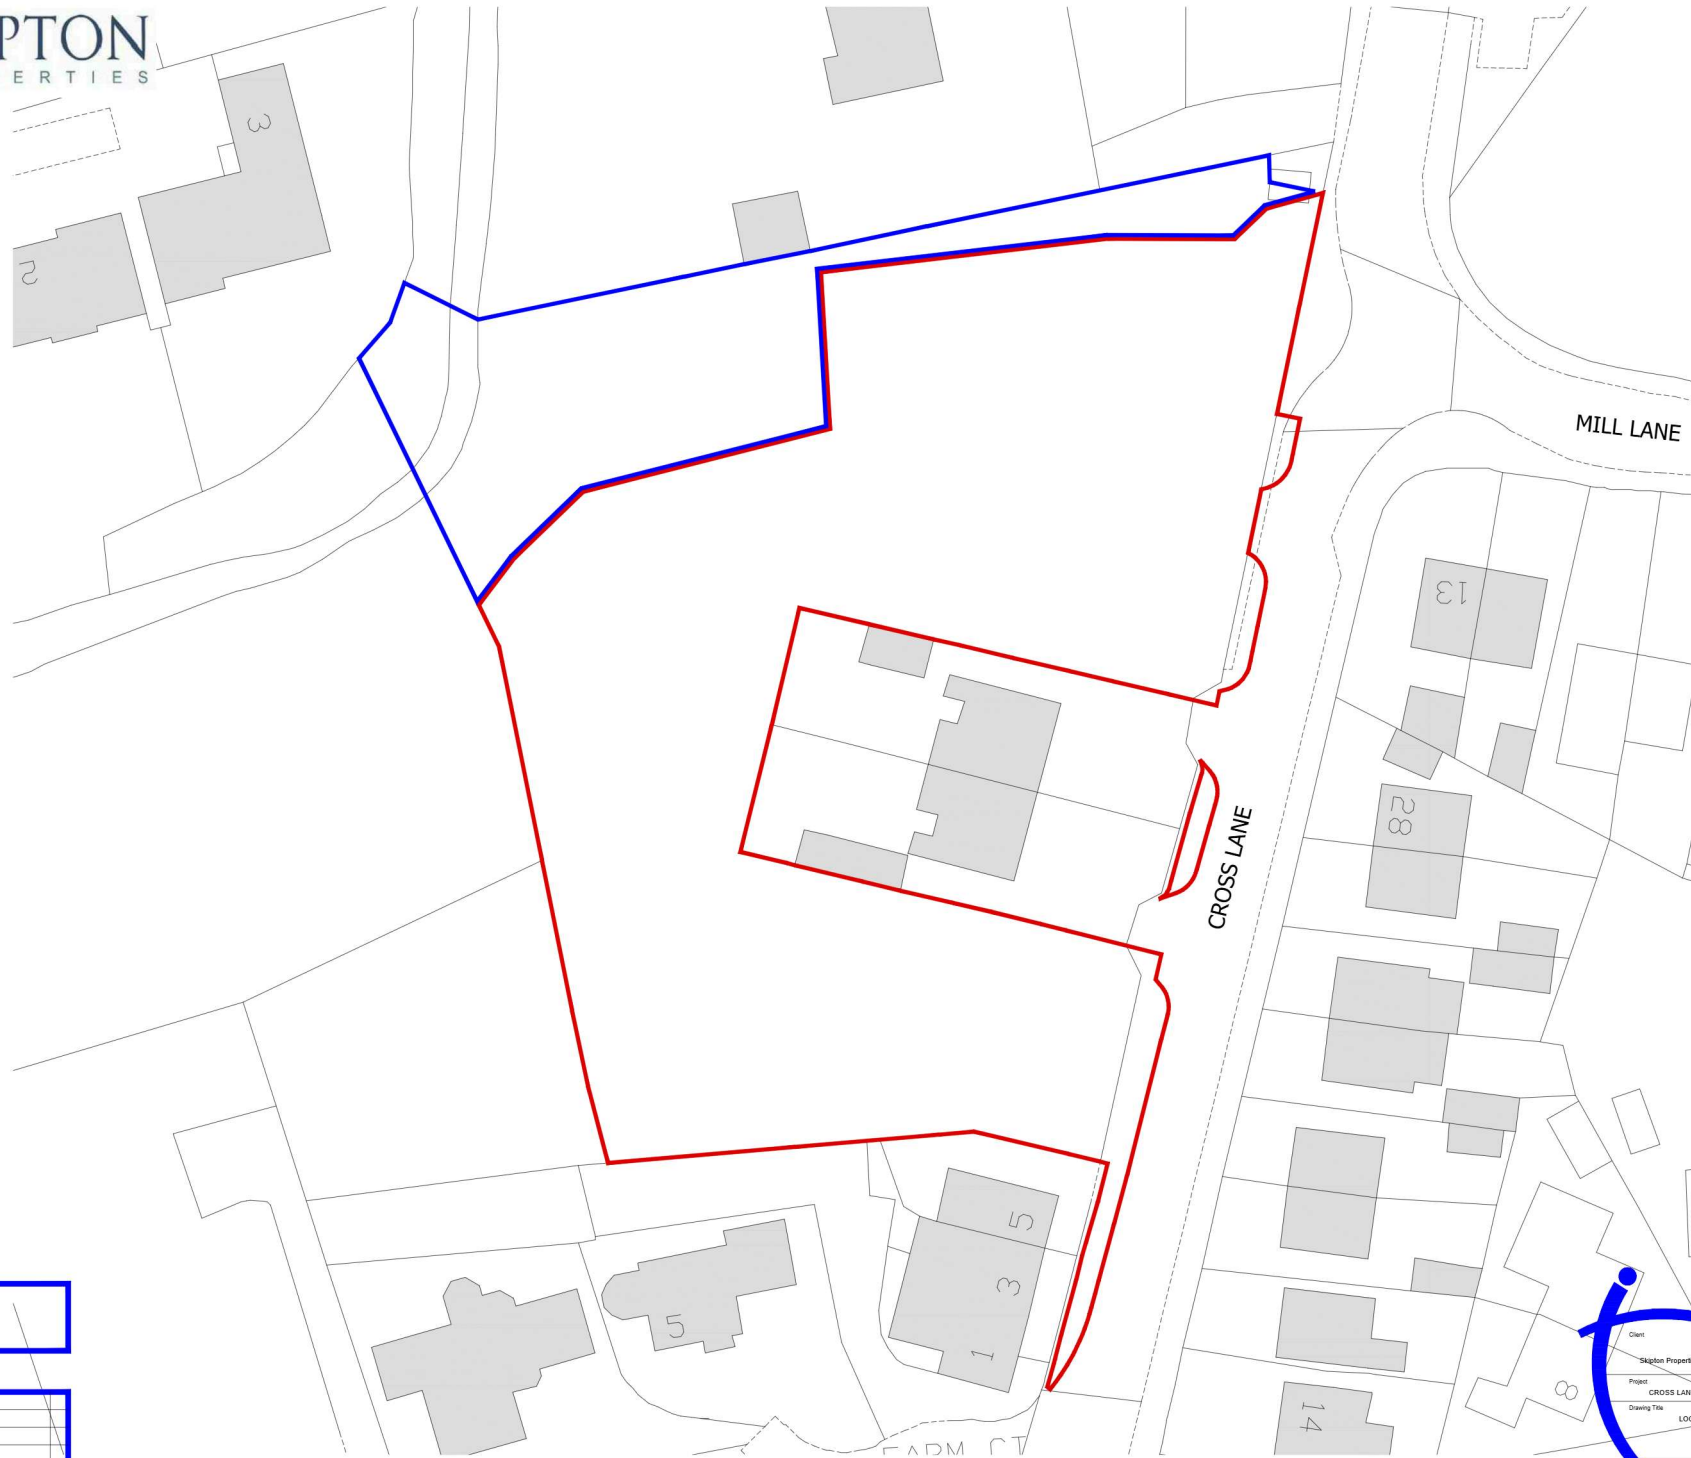

LOCATION
PLAN

No.	Date	Revisions Description	Drawn

DGL Associates Limited
THE OLD BARN
Helm House Farm
Helm House Lane
Colne
Lancashire
BB8 9TA
Tel: 01282 949595
Mob: 07876 782876

Revision:		Checked:	
• Drawn:	D.G. Leaver	Approved:	
Scaled:	20th Oct 2024		
Drawn:	1:500 @ A3		
E-mail:	daren.dgl@gmail.com		A3

Client:
Skipton Properties Ltd

Project:
CROSS LANE, OXENHOPE

Drawing Title:
LOCATION PLAN

Drawing No:
2336SPL/CLO/LP01

