

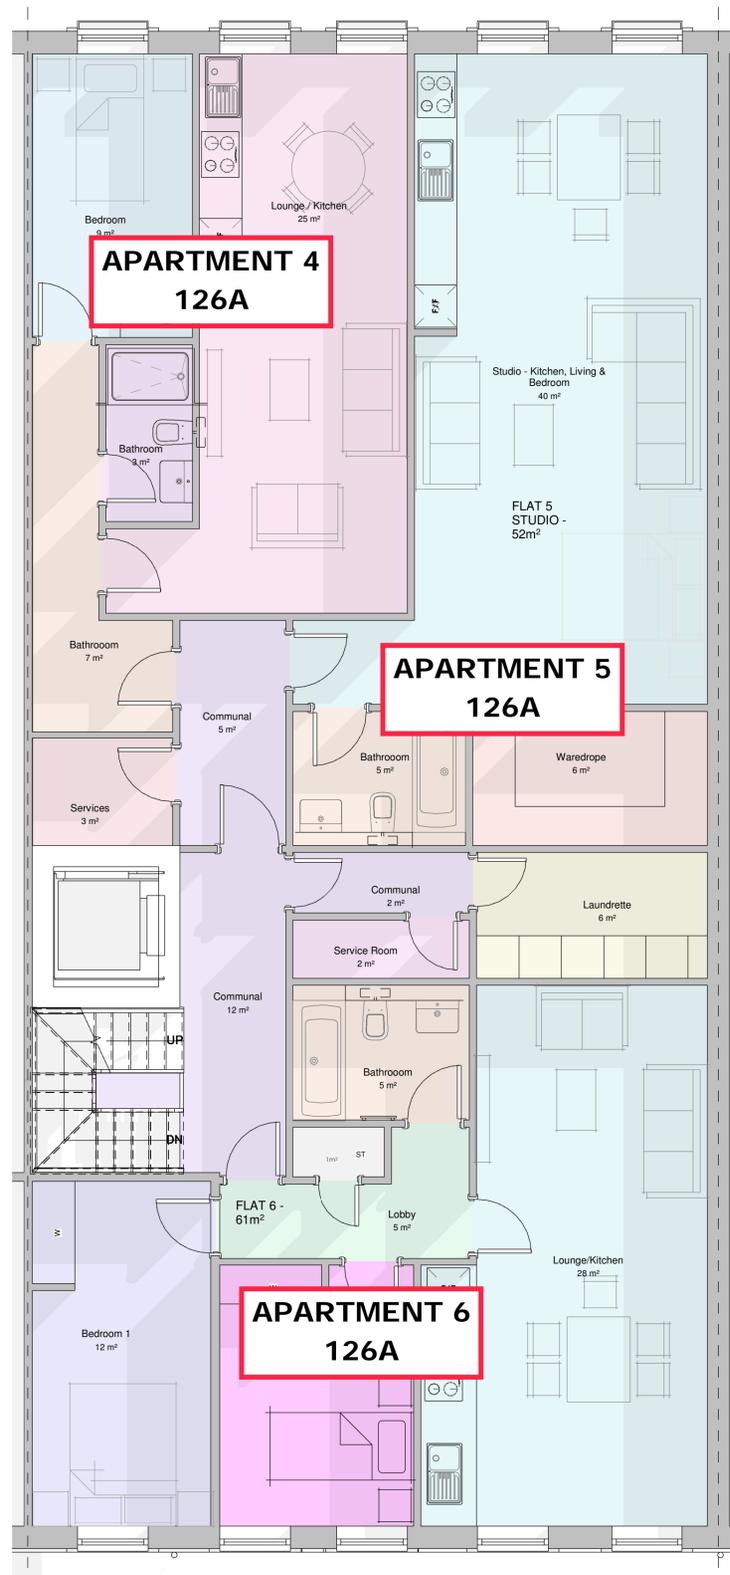


Proposed First Floor
1 : 50

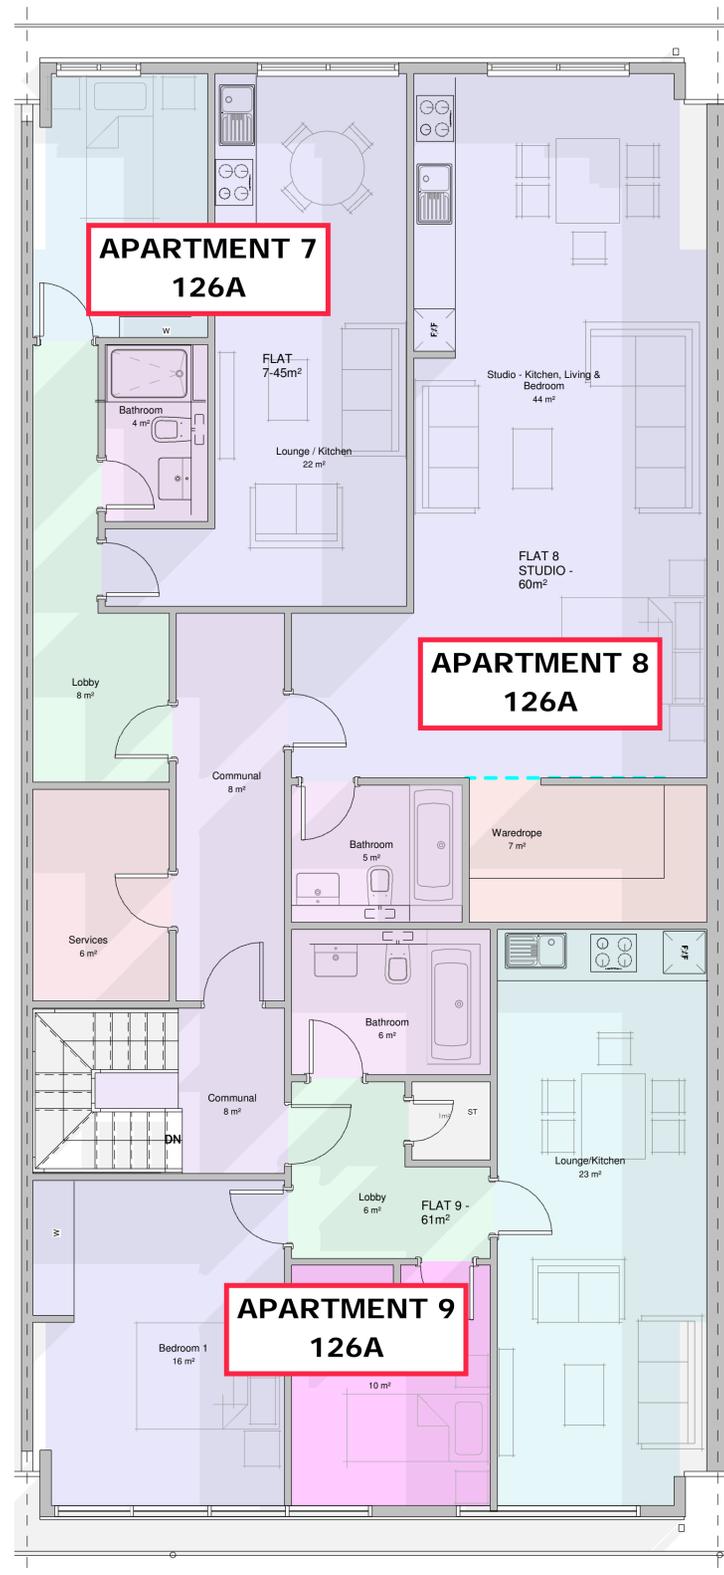

Proposed Second Floor
1 : 50

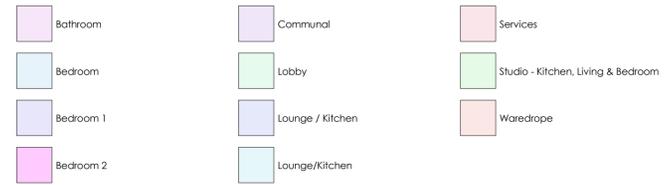

Proposed Attic Floor
1 : 50

- GENERAL NOTES:
1. Do not scale drawing.
 2. Use figured dimensions only, as shown.
 3. This drawing is to be read in conjunction with all other relevant drawings and specifications. Draft drawings supplied by MDK Architectural Services are for information purposes only.
 4. Contractors, Sub-Contractors and suppliers must verify any critical dimensions on site prior to fabrication of any building element. Any discrepancies are to be reported prior to installation.
 5. All works are to be carried out in accordance with the current edition of the Building Regulations 1991 (including amendments), and all relevant British Standards and codes of practice.
 6. The contractor is responsible for the correct setting out of the works on site. Exact SVP and Boiler position to be determined on site by contractor.
 7. All proposed materials to be similar or match the appearance of the existing house, unless stated otherwise.
 8. All proposed materials and items are to be in strict accordance with the respective manufacturers

C	25.01.23	REAR BEDROOMS INCREASED TO 9 SQUARE METRE	DI	MA
B	24.01.23	REAR FLATS LAYOUT ALTERED TO ALLOW MORE LIGHT IN THE LIVING AREA	DI	MA
A	22.01.23	STUDIO FLATS RE-ARRANGED TO ALLOW BETTER VENTILATION	DI	MA
REV:	DATE:	DESCRIPTION:	DRAWN BY:	CHECKED BY:

CLIENT: MR USMAN AKBAR
 PROJECT ADDRESS: 126 THORNTON ROAD, BRADFORD, BD1 2DX
 PROJECT NAME: CONVERSION OF WAREHOUSE TO FORM 9 FLATS WITH RETENTION OF RETAIL USE TO GROUND FLOOR AND BASEMENTS, FORMATION OF INTERNAL RAISED ROOF AREA AND NEW WINDOWS, DORMER TO EXISTING ROOF, NEW GLAZING ON GROUND FLOOR FOR RETAIL

DRAWING TITLE: PROPOSED FIRST, SECOND AND ATTIC PLANS

DATE:	26/09/2022
DRAWN BY:	DI
CHECKED BY:	MKA
PROJECT NO:	2021-P75
SCALE:	1:50 @ A1
DRAWING NO:	MDK-DR-P75-04
STATUS:	P - PLANNING
REVISION:	A

