


0 1 2 3 4 5 6 7 8 9 10m

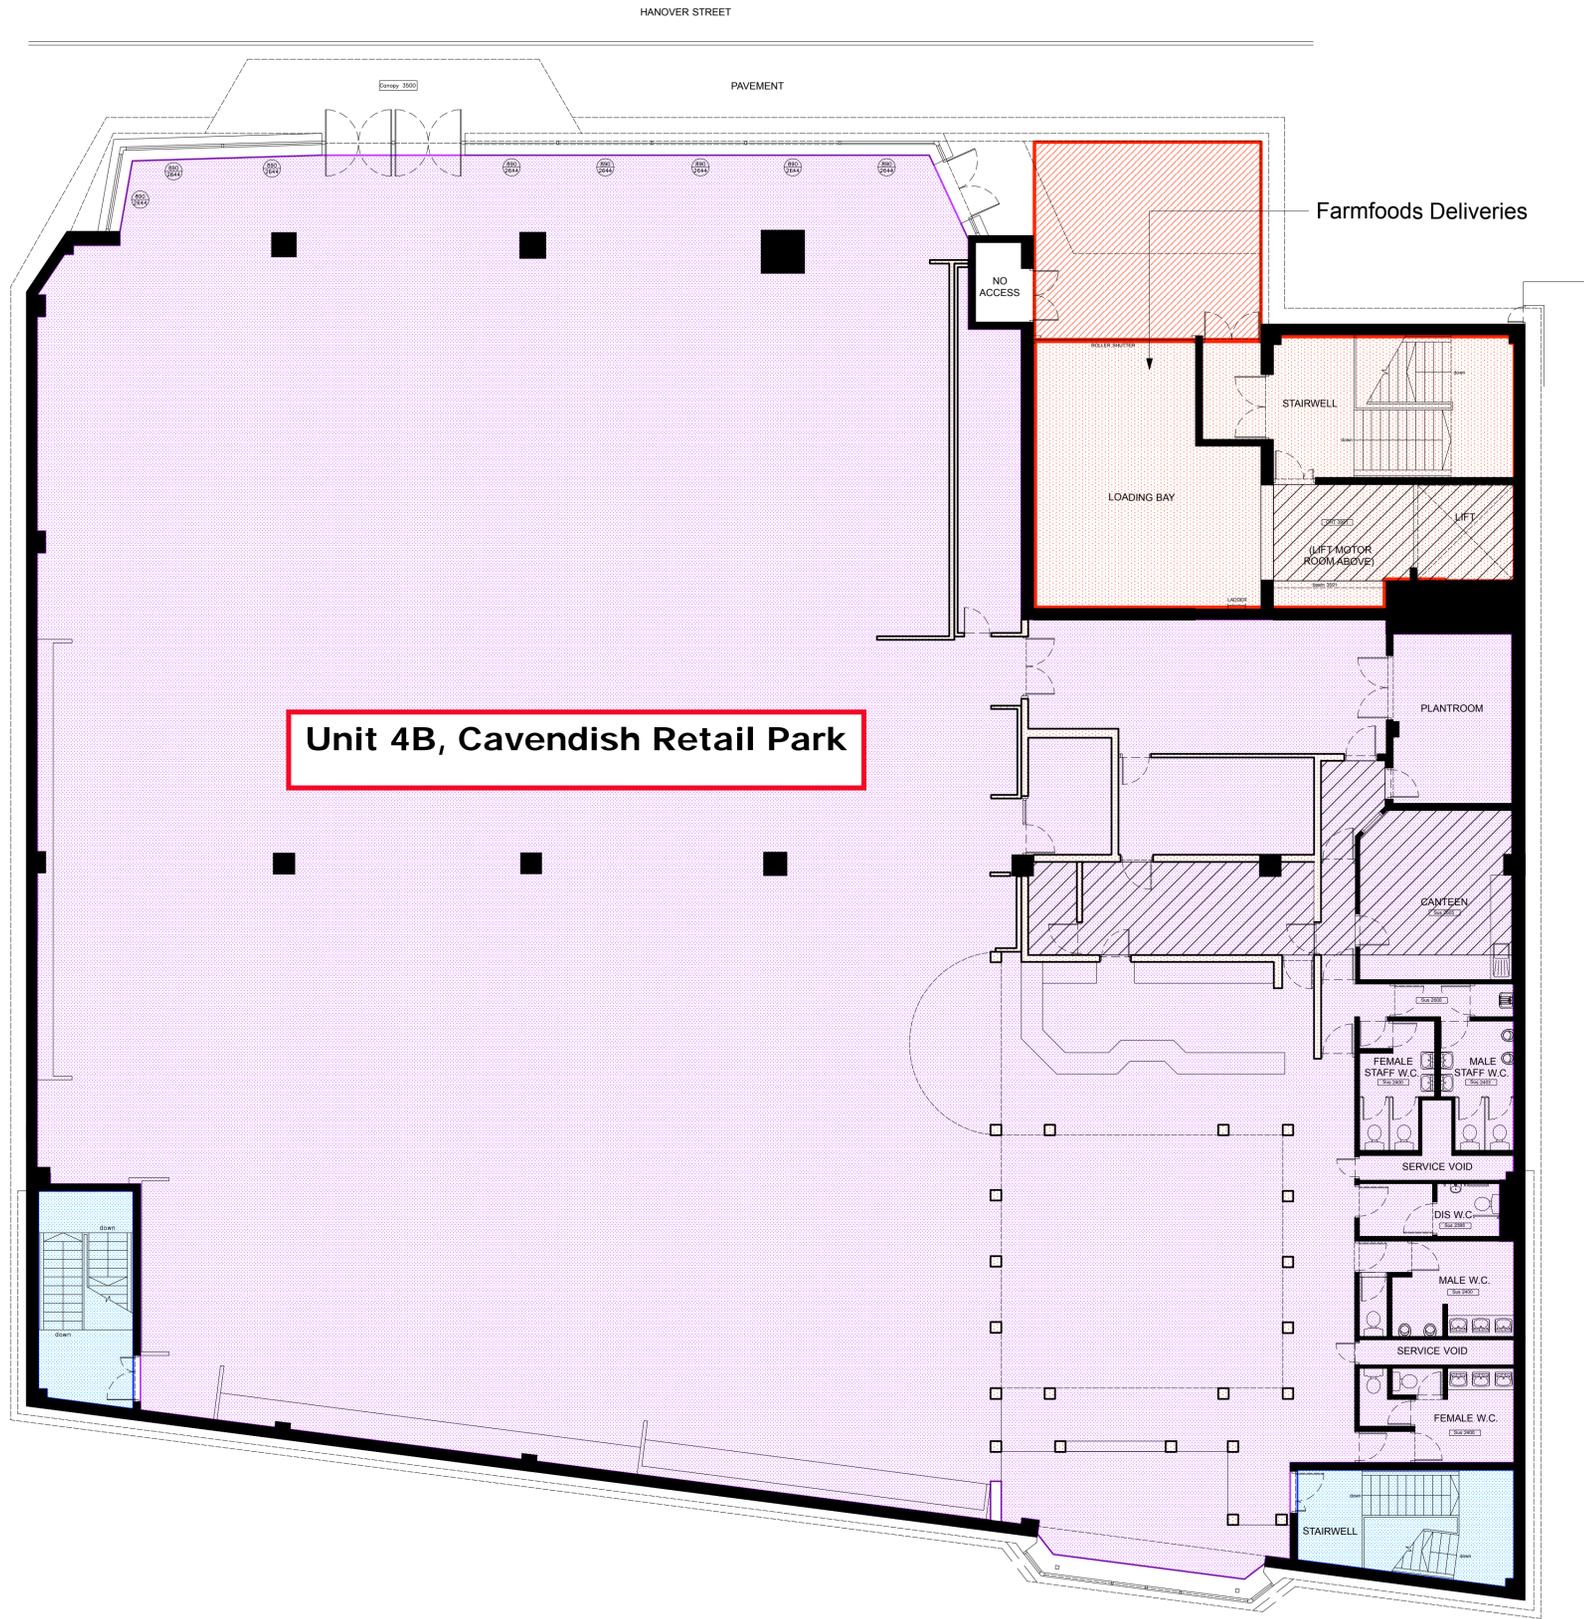

PROPOSED UPPER GROUND FLOOR LEASE PLAN



Notes
Do not scale from drawing
All dimensions to be checked on site
This drawing is copyright ©

- Shared Access Area
- Farmfoods
- Different Demise
- Shared Escape Stairs

Rev	Date	Description
A	15.03.24	Site Map Added
-	21.02.24	First drawn



FAL

info@f-a-l.uk
www.f-a-l.uk

Project 29 Hanover Street, Keighly
West Yorkshire

Client Frasers Group

Date 14.10.23 Scale 1:100 at A1

Title Proposed Upper Ground Floor
Lease Plan

Drawn SF Checked NF Approved XX

Status FOR COMMENT

Project Discipline View Drawing No. Rev.

11253 | A | P | 131 | A