


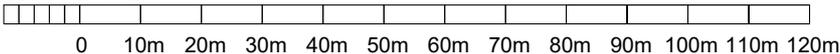

scale bar 1:1250



01535 630772  
 info@larkarchitects.co.uk www.larkarchitects.co.uk

client: Kim Naylor  
 project: 110 Goose Cote Lane, Oakworth, Keighley.  
 Proposed Garage Conversion.  
 drawing: Location plan

status: BUILDING REGULATIONS

job no: 1309	dwg no: 01	rev:
--------------	------------	------

scale: 1:1250 @ A4 drawn: H.K check: R.A.K  
 date: FEB 2023 © This drawing is copyright of LARK Architects Ltd

LARK Architects Ltd  
 Unit 10 Riparian Court, Riparian Way,  
 The Crossings, Cross Hills,  
 Keighley, West Yorkshire, BD20 7BW. **RIBA** Chartered Practice