


0 10m 20m 30m 40m 50m 60m 70m 80m 90m 100m



1:1250 SCALE IN METRES



MS
(d.f.) BM 131.19m

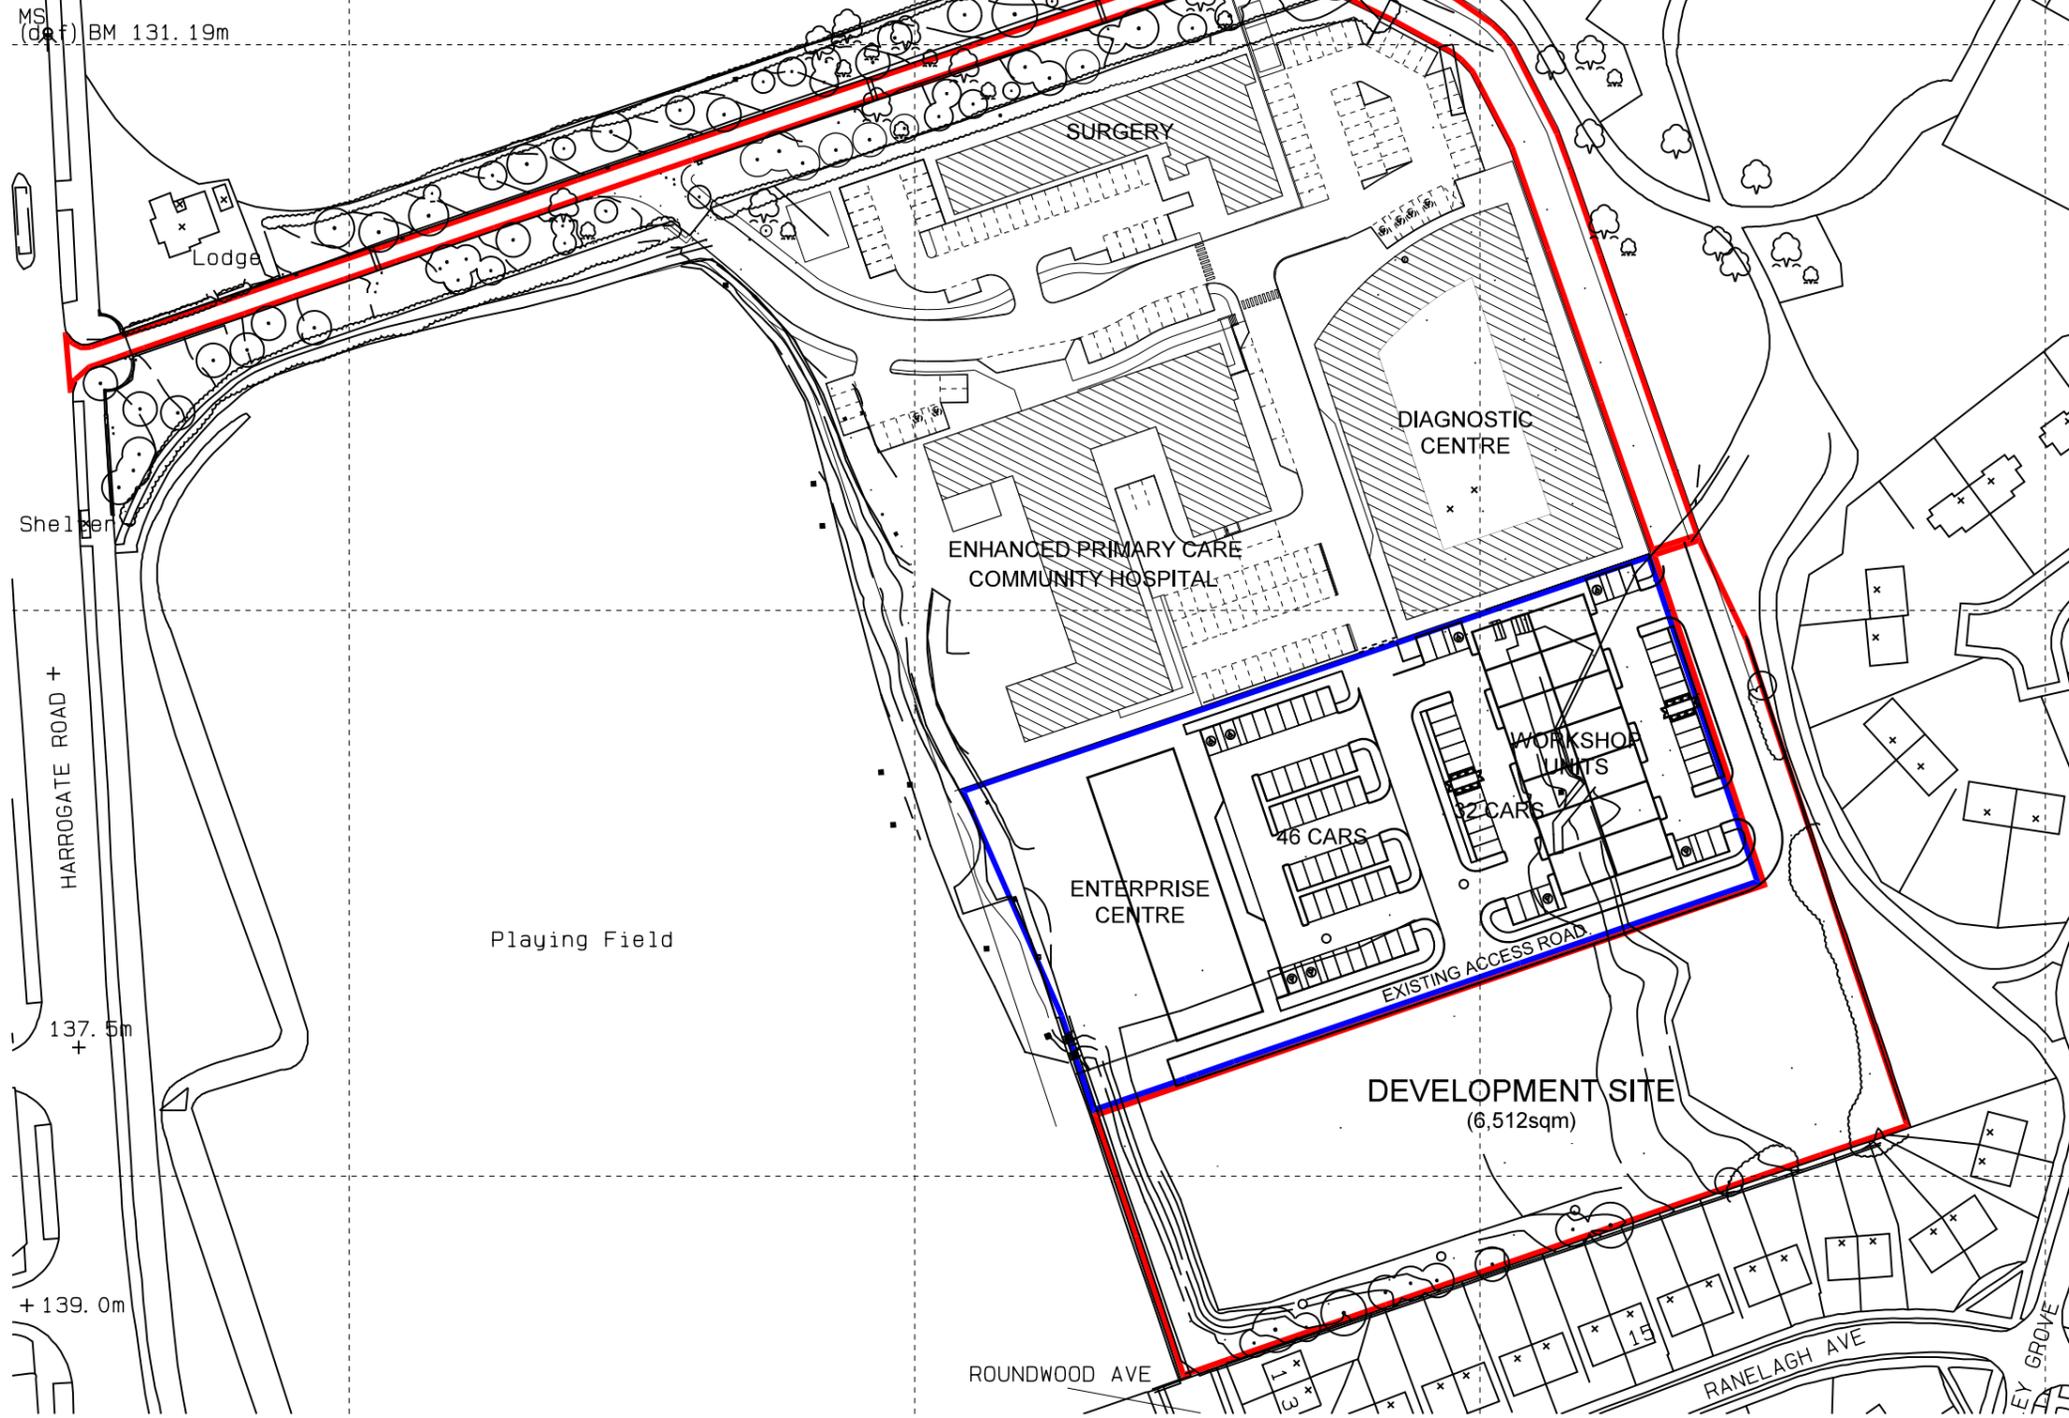

Lodge

SURGERY

DIAGNOSTIC CENTRE

ENHANCED PRIMARY CARE COMMUNITY HOSPITAL

WORKSHOP UNITS

46 CARS

ENTERPRISE CENTRE

EXISTING ACCESS ROAD

DEVELOPMENT SITE (6,512sqm)

Shelter

HARROGATE ROAD +

Playing Field

+ 137.5m

+ 139.0m

ROUNDWOOD AVE

RANELAGH AVE

LEY GROVE

DATE LET REVISION

DWN CHK

NOTES

1. CONTRACTORS AND SUB-CONTRACTORS MUST CHECK AND AGREE ALL DIMENSIONS BEFORE PREPARING DRAWINGS OR COMMENCING WORK ON SITE
2. CONTRACTORS ARE TO BE RESPONSIBLE FOR INFORMING THE ARCHITECT OF ANY DISCREPANCY ON THIS DRAWING OR BETWEEN THIS DRAWING AND ANY OTHER RELATED DOCUMENT ISSUED UNDER THE STANDARD FORM OF CONTRACT
3. WRITTEN DIMENSIONS ONLY ARE TO BE USED FROM THIS DRAWING - IF ANY ANY DOUBTS EXIST-ASK FOR CLARIFICATION

CONTRACT
INSPIRE BRADFORD BUSINESS PARK
MANAGED WORKSPACES
ECCLESHILL, BRADFORD
 NEWLANDS COMMUNITY ASSOCIATION

DRAWING
LOCATION PLAN
SITE DEVELOPMENT

SCALE 1:1250

AT @A3

DRAWN CHECKED AC

DATE 19:02:20

DRAWING NUMBER 4769/01

REVISION



ARCHITECTS
 INTERIOR DESIGNERS

GROUND FLOOR
 1 MILLFIELD LODGE
 COTTINGLEY BUSINESS PARK
 COTTINGLEY BINGLEY
 BD16 1PY
 TEL 01274 561645
 FAX 01274 561696

PROJECT MANAGERS
 PRINCIPAL DESIGNERS