
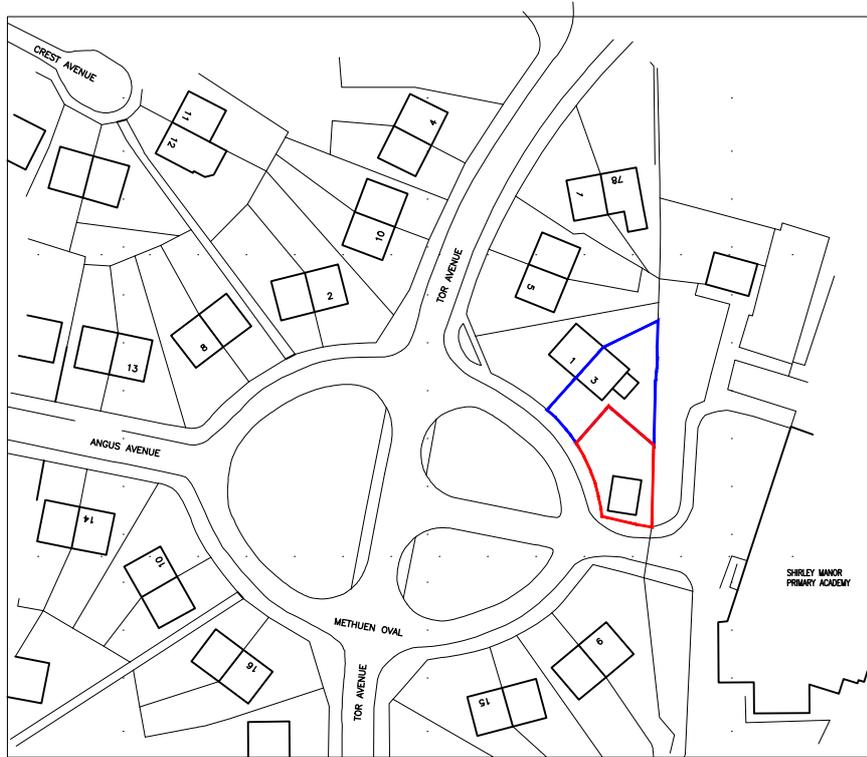


0m 10m 50m 125m


1:1250

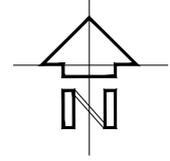

Ordnance Survey (c) Crown Copyright 2024. All rights reserved. Licence number 100022432

# Site Location Plan

Planning

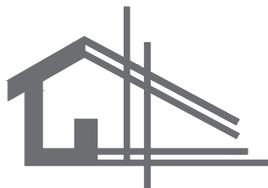

**Designs**  
INTERACTIVE

5 Little Hew Royd Thackley Bradford BD10 8WR  
Tel: 07786 334 131  
Email: ian.designsinteractive@gmail.com

PROJECT TITLE  
Proposed Two Storey Dwelling to Land within  
3 menthuen Oval  
Bradford  
BD12 8SA  
for Mr. M. Taylor

DRAWING TITLE  
Site Location Plan

PROJECT No: 1072	DRAWING No: 100	REVISION: ISB
SCALE: 1:1250@A4	DATE: 08.01.25	DRAWN BY: ISB

REV.	DATE	AMENDMENT

CHECKED BY:

DATE: