



Richard Sabey
BA(Hons), MSc

Certified Passivhaus Designer
Carbonlite Retrofit Consultant
Architectural Technologist

07710688500 - sabey@me.com

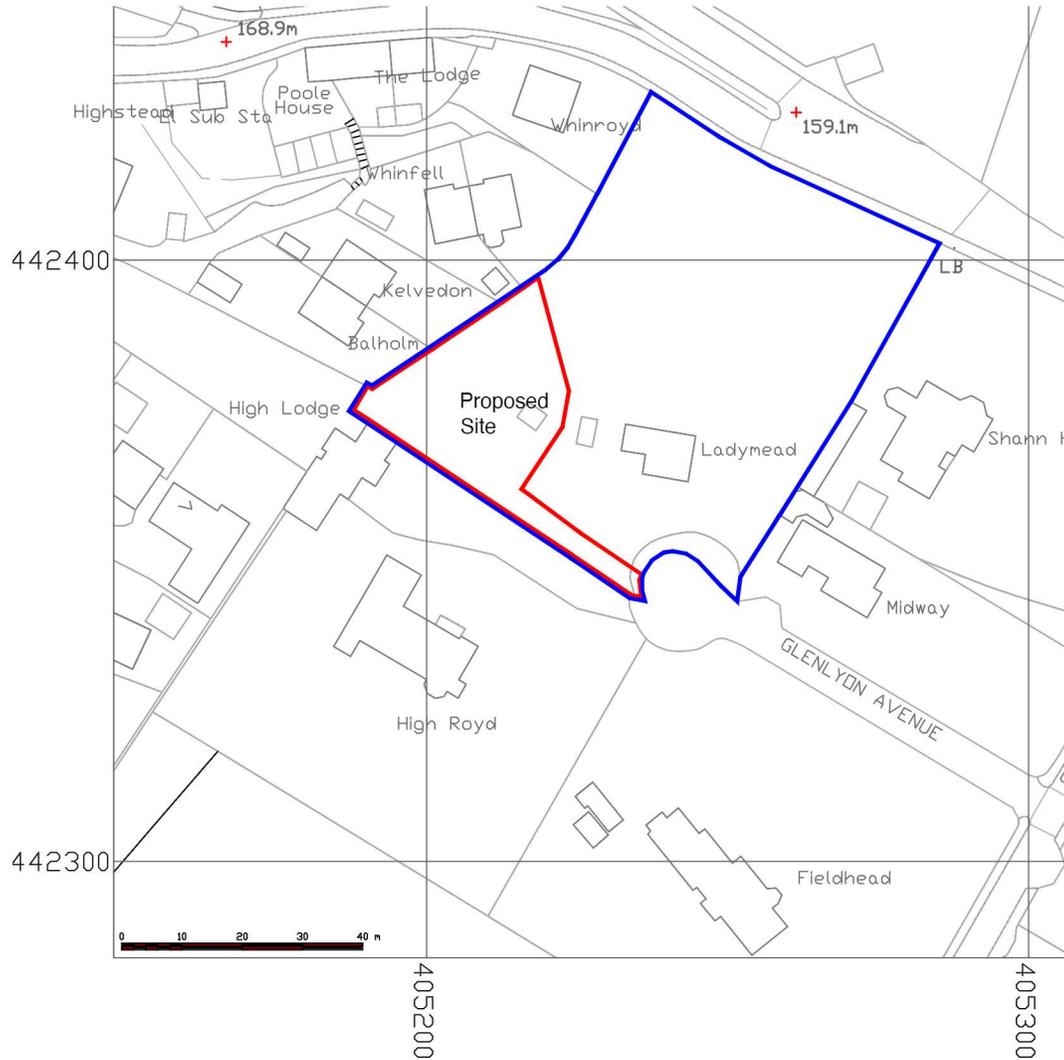

© Crown Copyright and database rights 2019 OS 100047474

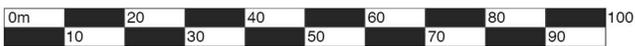

Project: Lady mead, Glenlyon Avenue. Keighley. BD20 6LR	Drawn by: RS	Checked: —	File name/No: -
	Drawing Number: 1165 - 10	Rev: A	Scale: 1:1250@A4
Title:			

Location Plan			Date: 24/12/19
---------------	--	--	-------------------