




Ginnell to rear of Daisy Hill

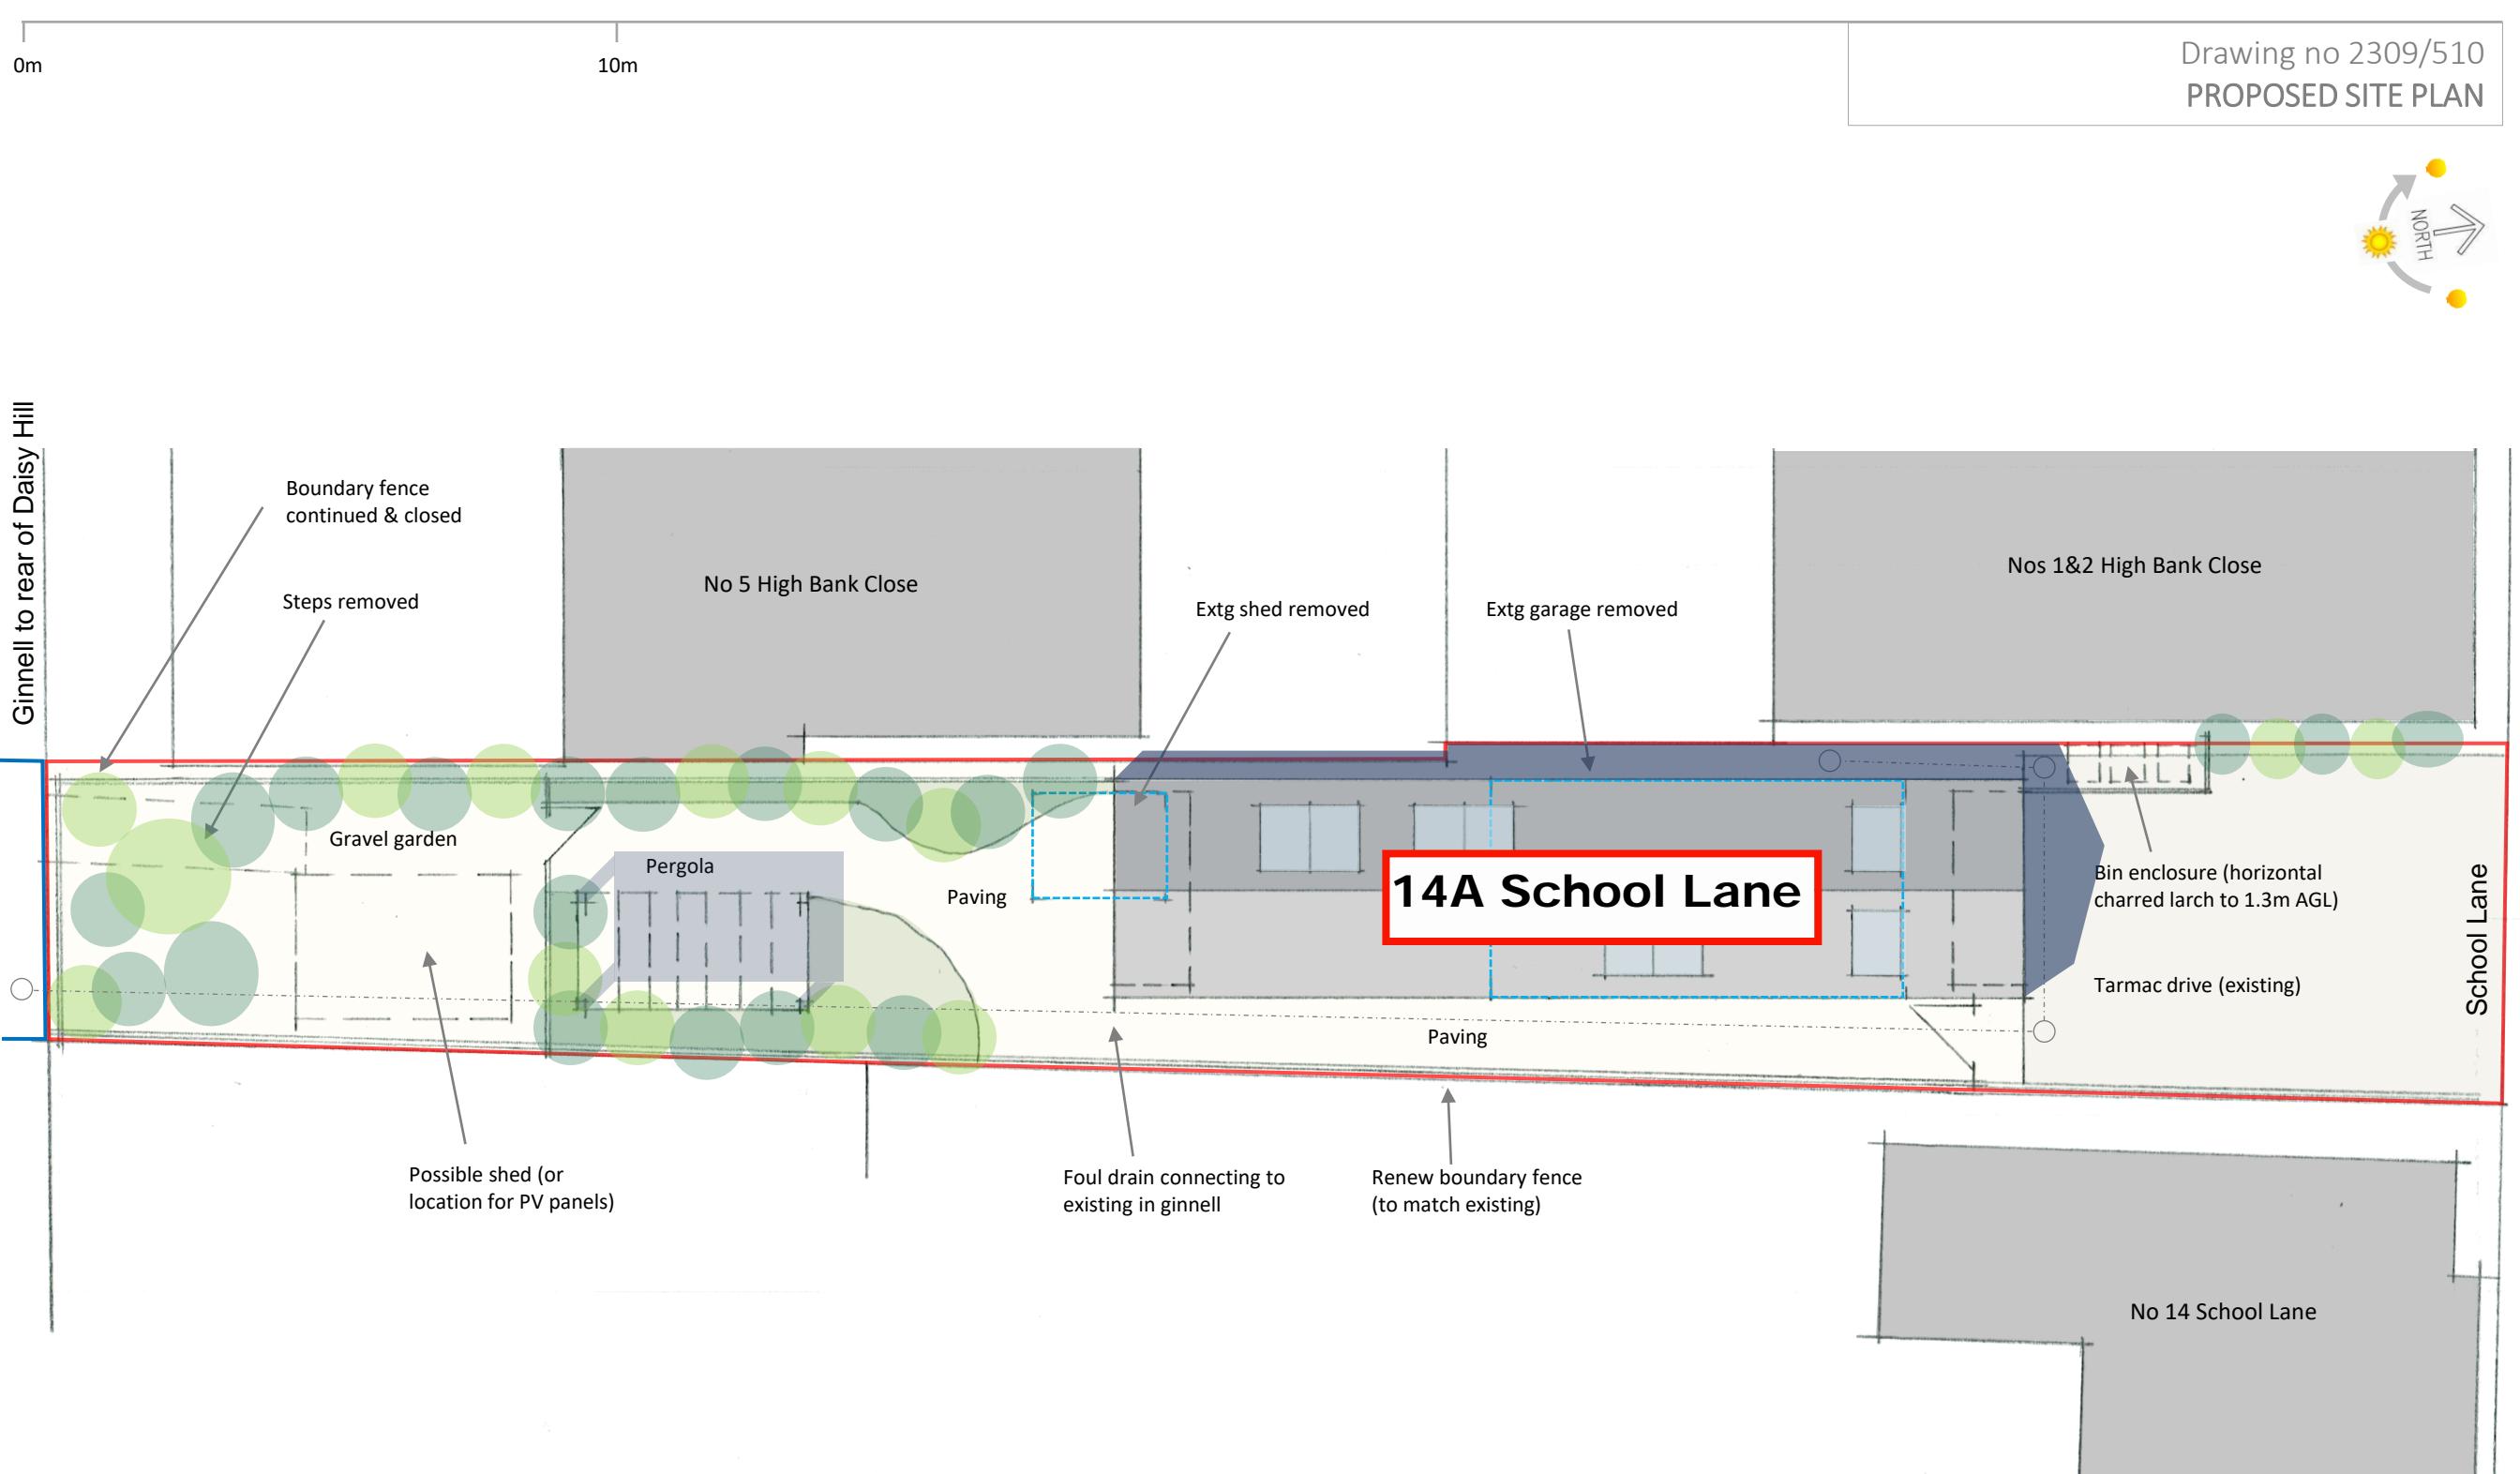

Site plan - Proposed

